




Terrengsnitt
1 : 1000

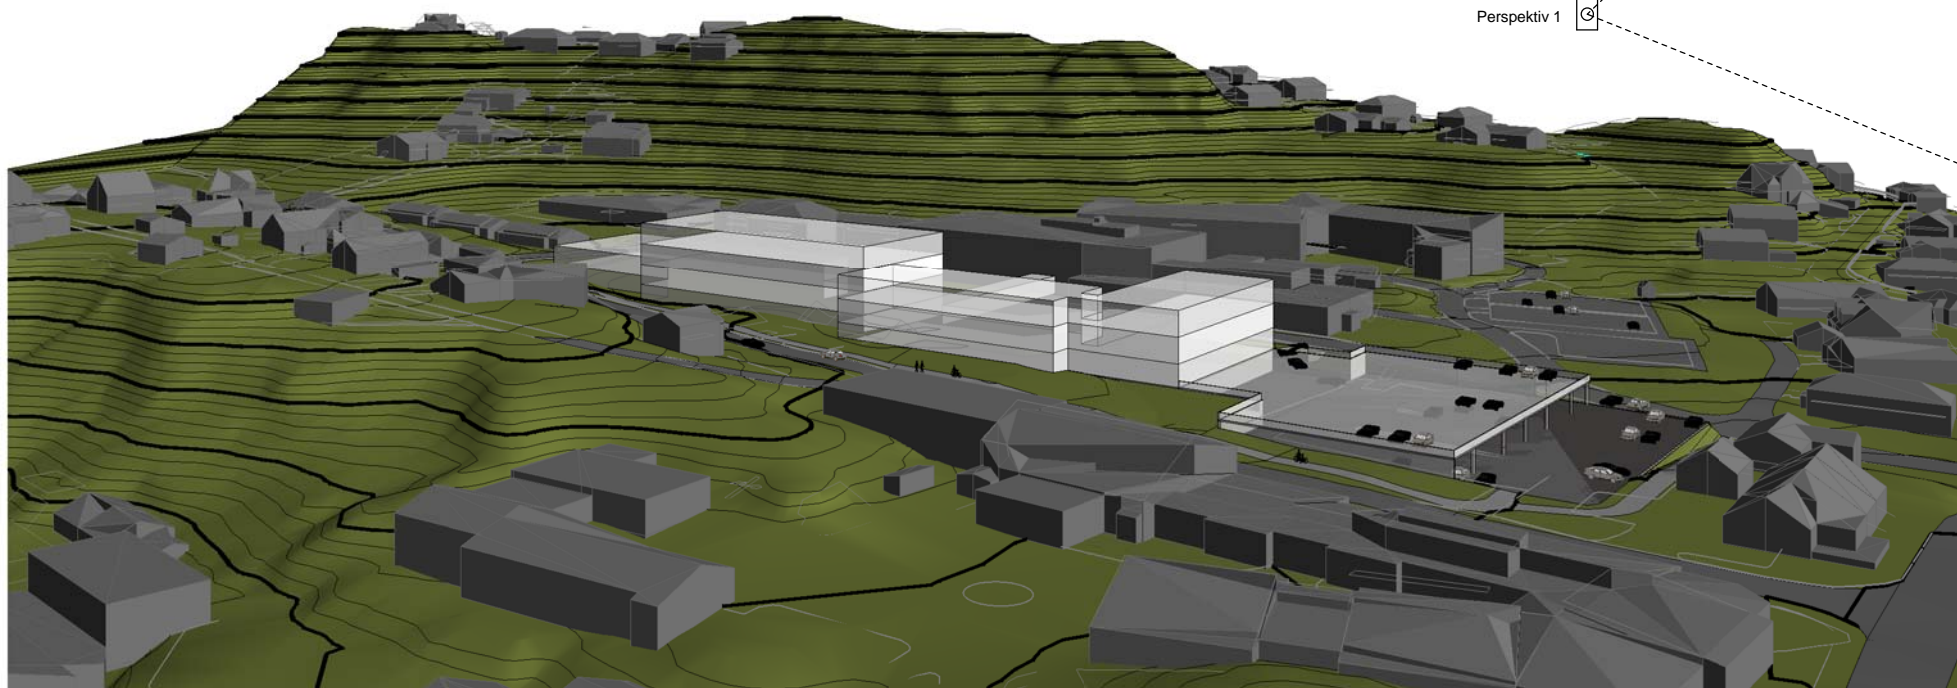

Perspektiv 1

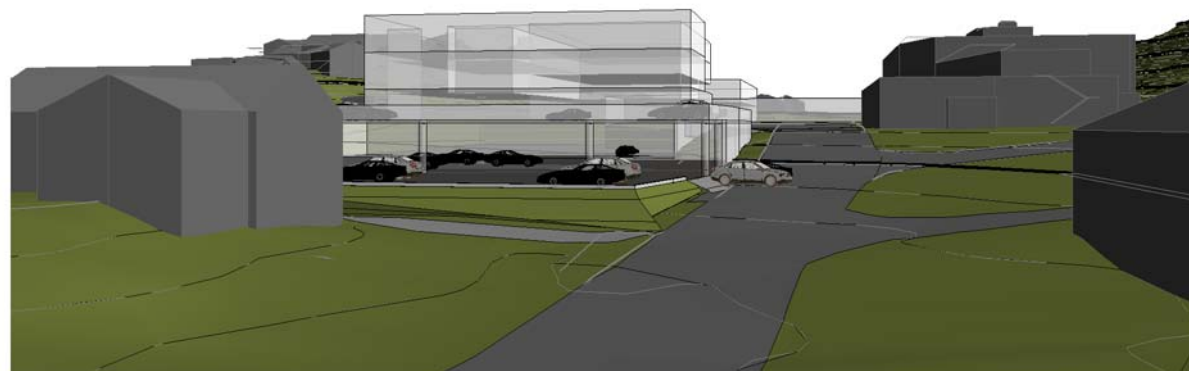

Perspektiv 2

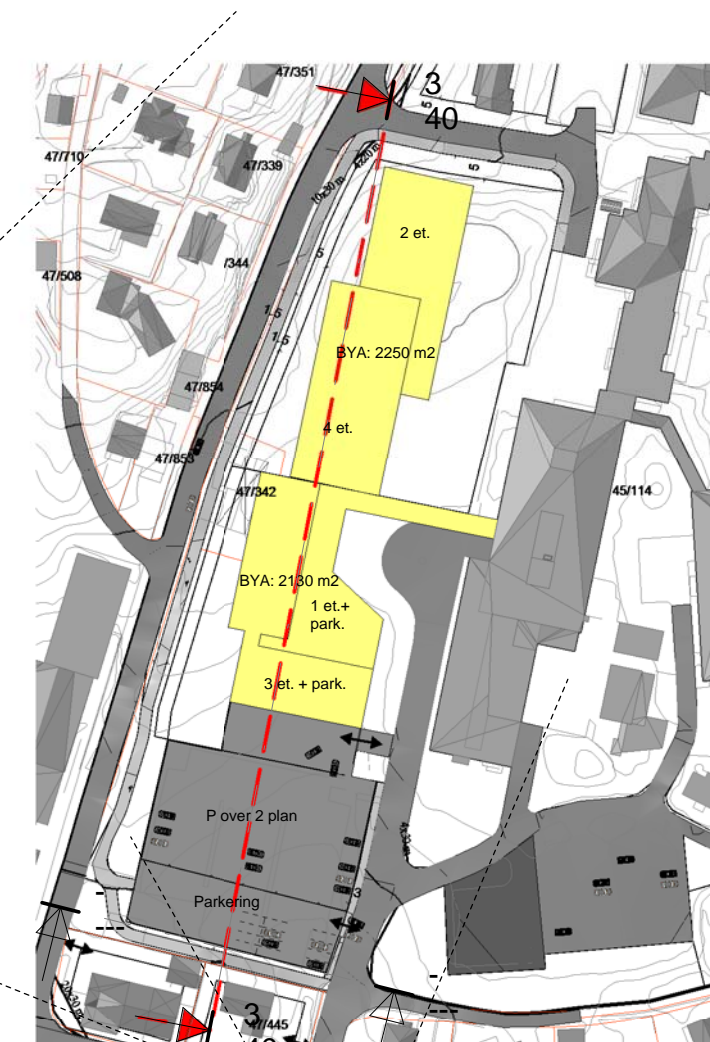


Tomt
1 : 2000

Perspektiv 1

Perspektiv 2

REV:	DATO:	BESKRIVELSE	UTARB.	KONTR.

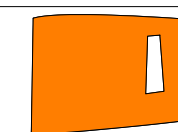

Kristiansen & Selmer-Olsen

Sivilarkitekter MNAL
HOVEDKONTOR: Strandgaten 32, 4400 Flekkefjord
Tlf.: 38327600
E-post: flekkefjord@arkso.no

Avd. EGRSUND: Elvegaten 2, 4370 Egersund
Tlf.: 51 49 20 11
E-post: egersund@arkso.no

Avd. LYNGDAL: Lygna Næringsgate, PB 183, 4576
Lyngdal
Tlf.: 38 33 48 80
E-post: lyngdal@arkso.no

BYGGHERRE / TILTAKSHAVER:

PROSJEKT: **Egersund Sykehus/Sykehjem**

TEGNINGSTITTEL:
**Perspektiver, snitt og
situasjonsplan**

KONTR: DATO / SIGN:

UTARB: rkt/sn
DATO: 06.01.16

TEGNING NR: **2459- 40**

MÅLESTOKK:
As indicated
FASE:
Skisse

REV: