


filplassering: P:\3667\_Langgardsfjellet\boligen\07\_Tegninger\03\_ABK\3667\_Langgardsfjellet\_samlet.pln

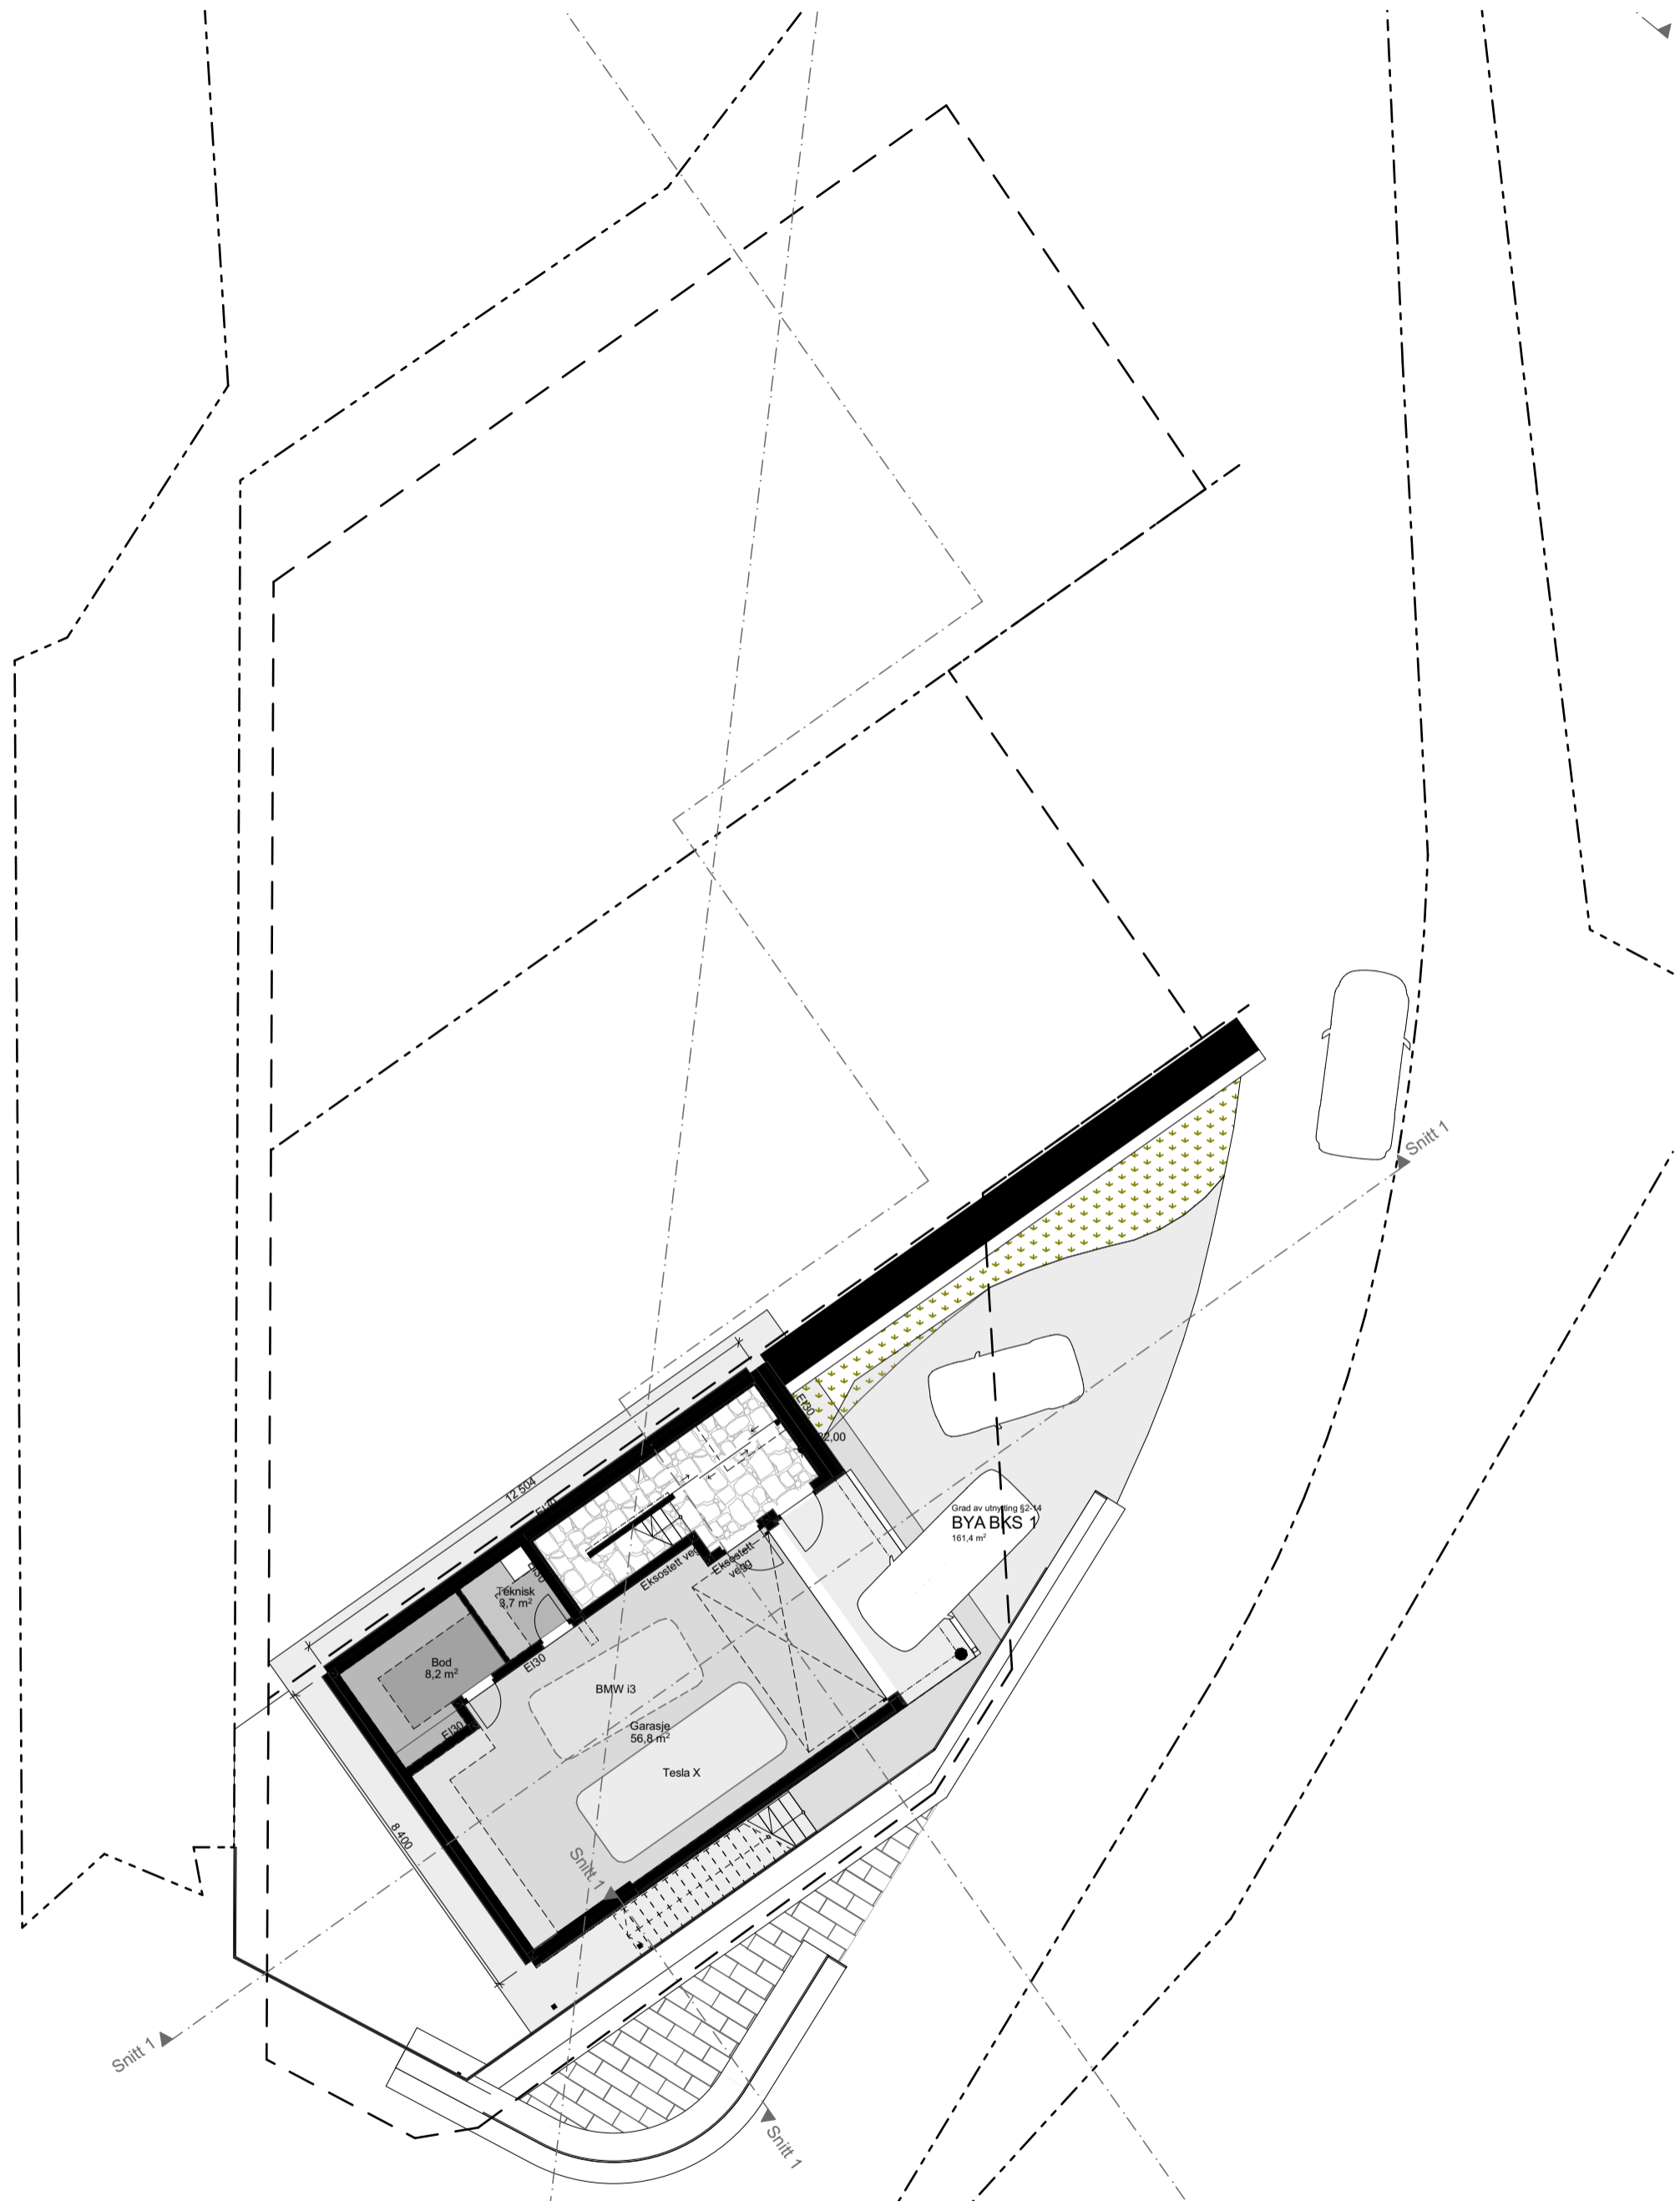


REV.	DATO	ENDRING	TEGN	KONTR	GODKJ
------	------	---------	------	-------	-------

PROSJEKTFASE: Anbudstegninger

B & G Eiendom AS  
 Langgardsfjellet  
 Havsøy Egersund 4370 Norge  
 BKS Plan 1


Knr./Gnr./Bnr./Festenr.:  
 46, 38 m.fl.  
 Kartdatum: Euref 89, UTM sone 32 NN2000

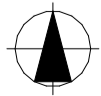


**AROS**  
 AROS arkitekter AS  
 Langgata 10, 4306 Sandnes  
 Tlf.: 476 84 000  
 www.aros.no  
 Foretaksnr.: 999 655 114

TEGN	KONTR	MÅLESTOKK	DATO
		1:150 (A3)	14.04.2021
TILTAKSNR.: 3667		REV.	
TEGNING NR.		A20-01	


Filplassering: P:\3667\_Langgardsfjellet\boligen\07\_Tegninger\03\_ARBK\3667\_Langgardsfjellet\_samlet.pln

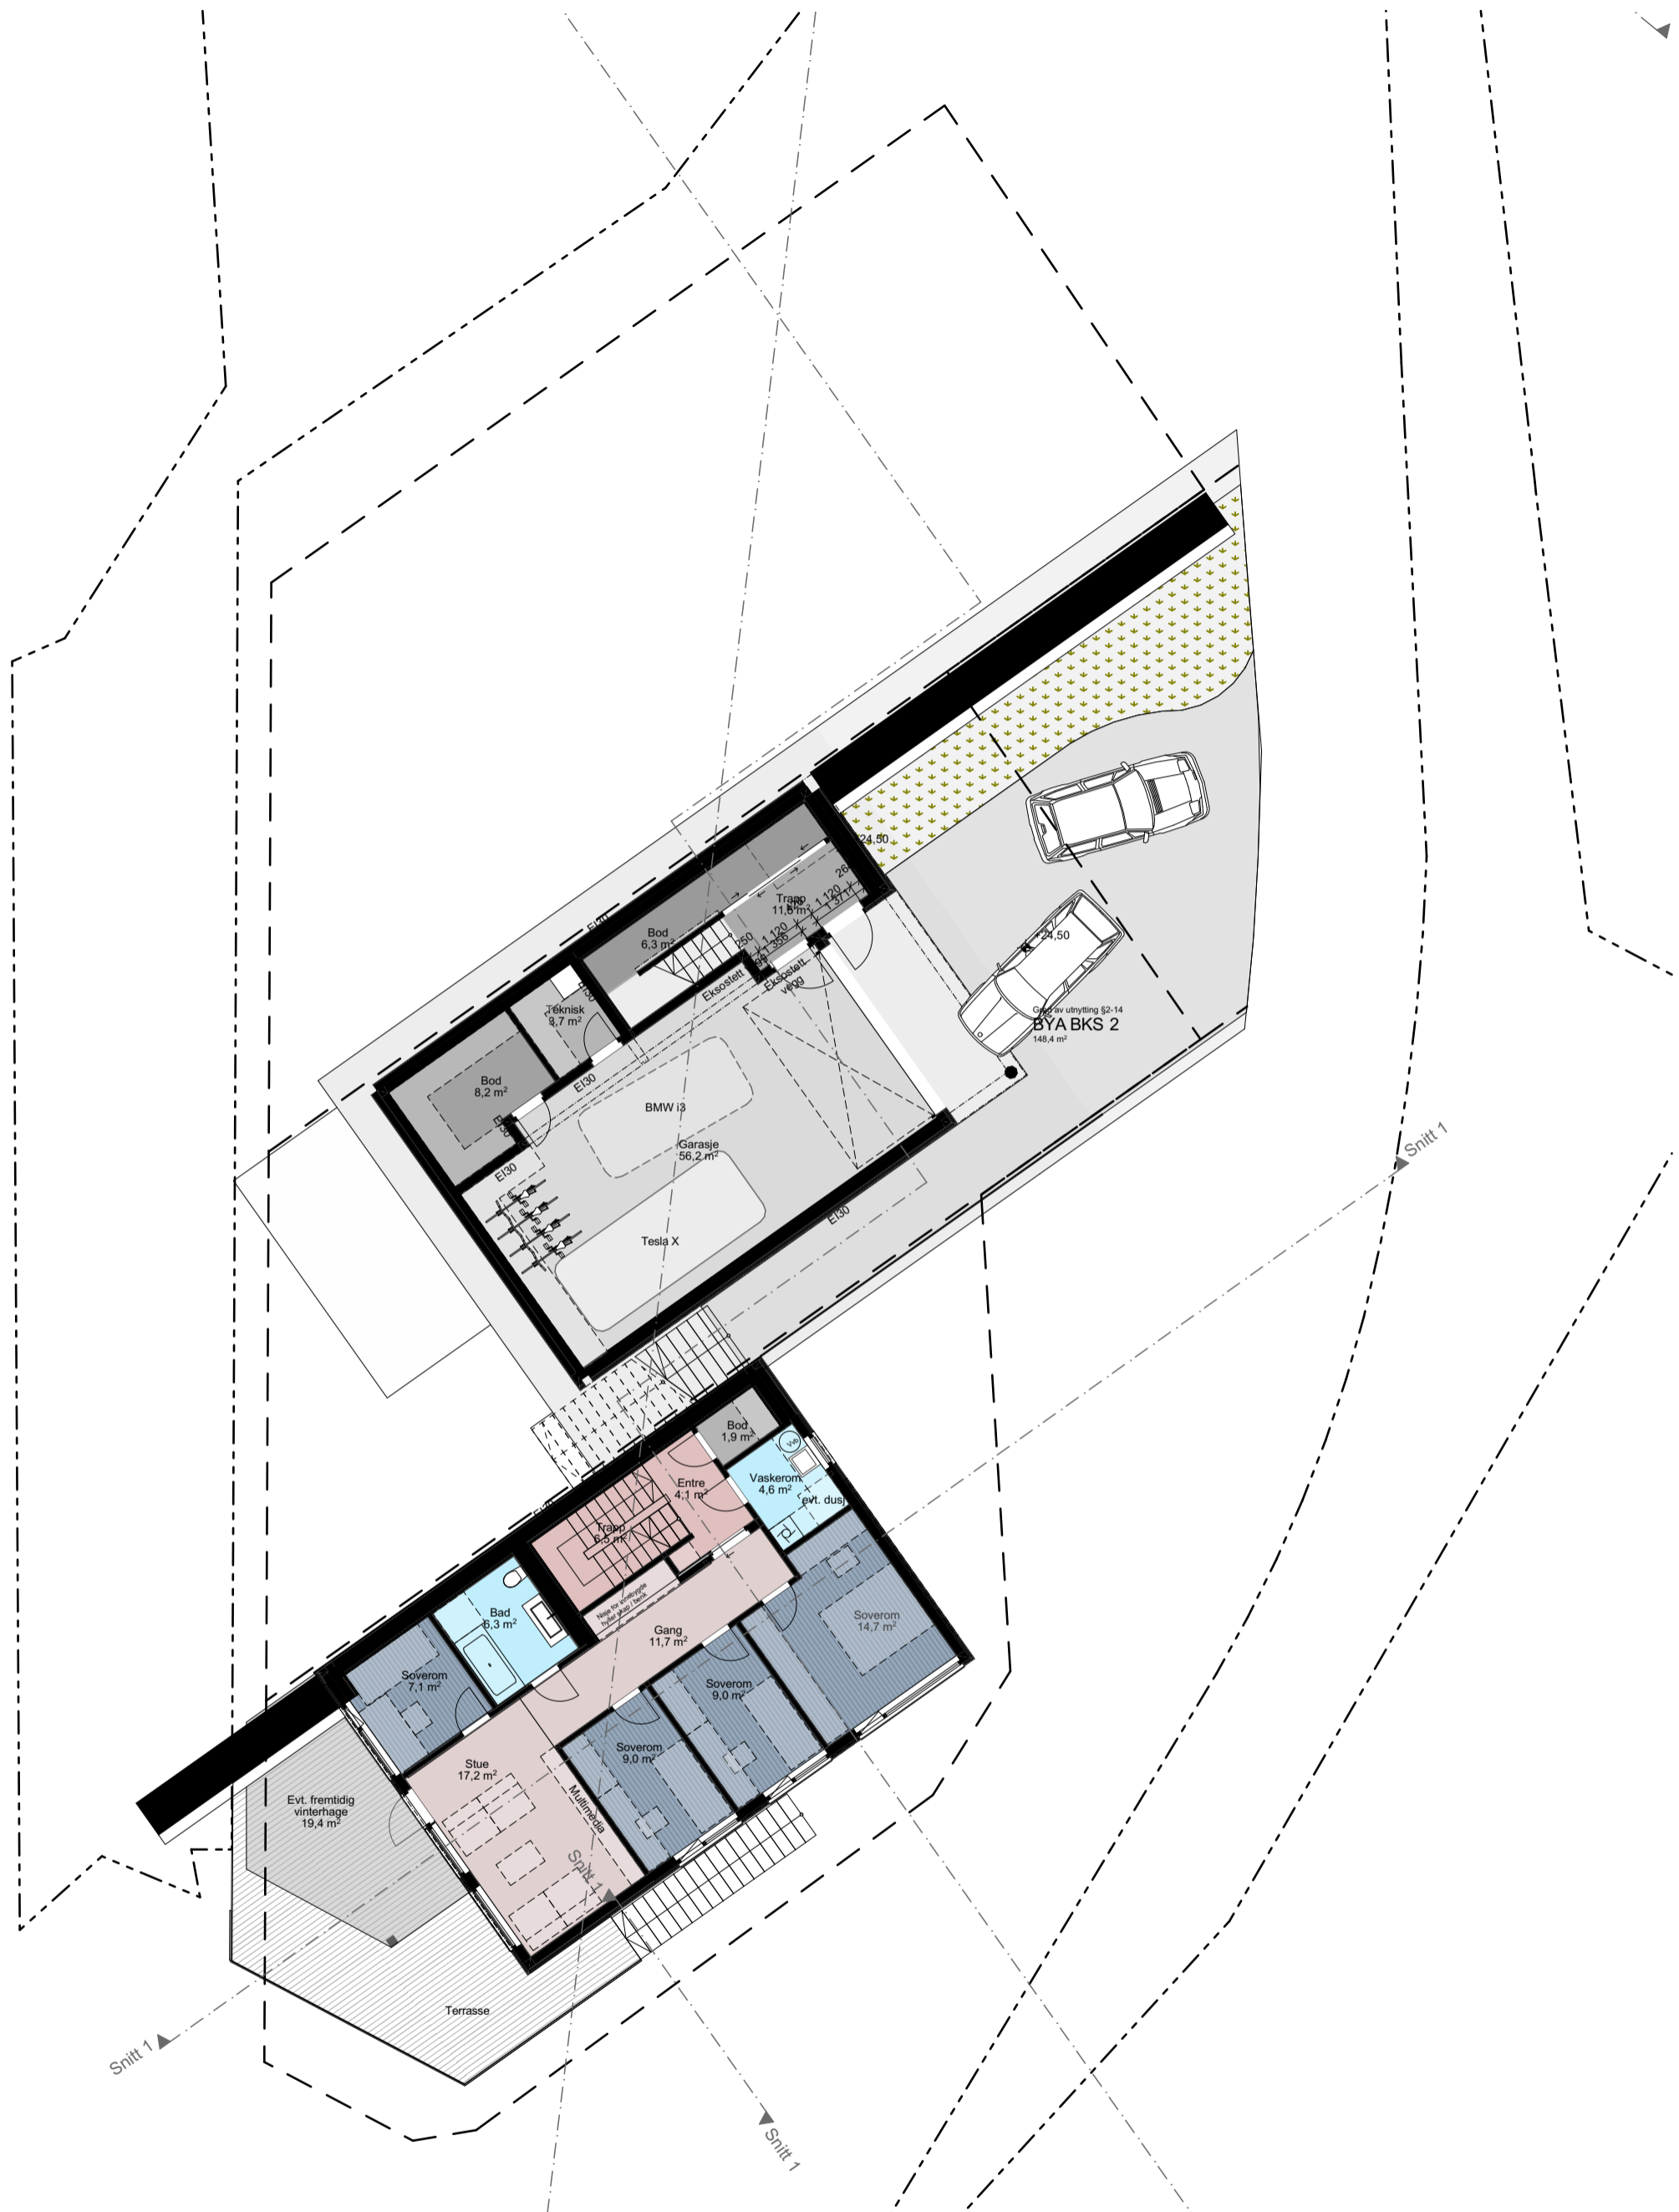



REV.	DATO	ENDRING	TEGN	KONTR	GODKJ	
PROSJEKTFASE: Anbudstegninger						
B & G Eiendom AS Langgardsfjellet Havsøy Egersund 4370 Norge BKS Plan 2			Knr./Gnr./Bnr./Festenr.: 46, 38 m.fl. Kartdatum: Euref 89, UTM sone 32 NN2000			
			 AROS arkitekter AS Langgata 10, 4306 Sandnes Tlf.: 476 84 000 www.aros.no Foretaksnr.: 999 655 114		TEGN KONTR MÅLESTOKK 1:150 (A3)	DATO 14.04.2021
			TILTAKSNR.: 3667 TEGNING NR.		REV. A20-02	

Filplassering: P:\3667\_Langgardsfjellet\boligen\07\_Tegninger\03\_ABK\3667\_Langgardsfjellet\_samlet.pln




REV.	DATO	ENDRING	TEGN	KONTR	GODKJ
PROSJEKTFASE: Anbudstegninger					
B & G Eiendom AS Langgardsfjellet Havsøy Egersund 4370 Norge BKS Plan 3			 AROS arkitekter AS Langgata 10, 4306 Sandnes Tlf.: 476 84 000 www.aros.no Foretaksnr.: 999 655 114		TILTAJNSNR.: 3667 TEGNING NR.
Knr./Gnr./Bnr./Festenr.: 46, 38 m.fl. Kartdatum: Euref 89, UTM sone 32 NN2000			MÅLESTOKK 1:150 (A3)		DATO 14.04.2021
			A20-03		REV.



REV.	DATO	ENDRING	TEGN	KONTR	GODKJ
PROSJEKTFASE: Anbudstegninger					
B & G Eiendom AS Langgårdsfjellet Havsøy Egersund 4370 Norge BKS Plan 4			 Knr./Gnr./Bnr./Festenr.: 46, 38 m.fl. Kartdatum: Euref 89, UTM sone 32 NN2000		 AROS arkitekter AS Langgata 10, 4306 Sandnes Tlf.: 476 84 000 www.aros.no Foretaksnr.: 999 655 114
TEGN		KONTR	MÅLESTOKK	DATO	
			1:150 (A3)	14.04.2021	
TEGNING NR.			A20-04		REV.
TILTAKS NR.: 3667					

Filplassering: P:\3667\_Langgardsfjellet\boliger\07\_Tegninger\03\_ABK\3667\_Langgardsfjellet\_samlet.pln

filplassering: P:\3667\_Langgardsfjellet\boliger\07\_Tegninger\03\_ABK\3667\_Langgardsfjellet\_samlet.pln

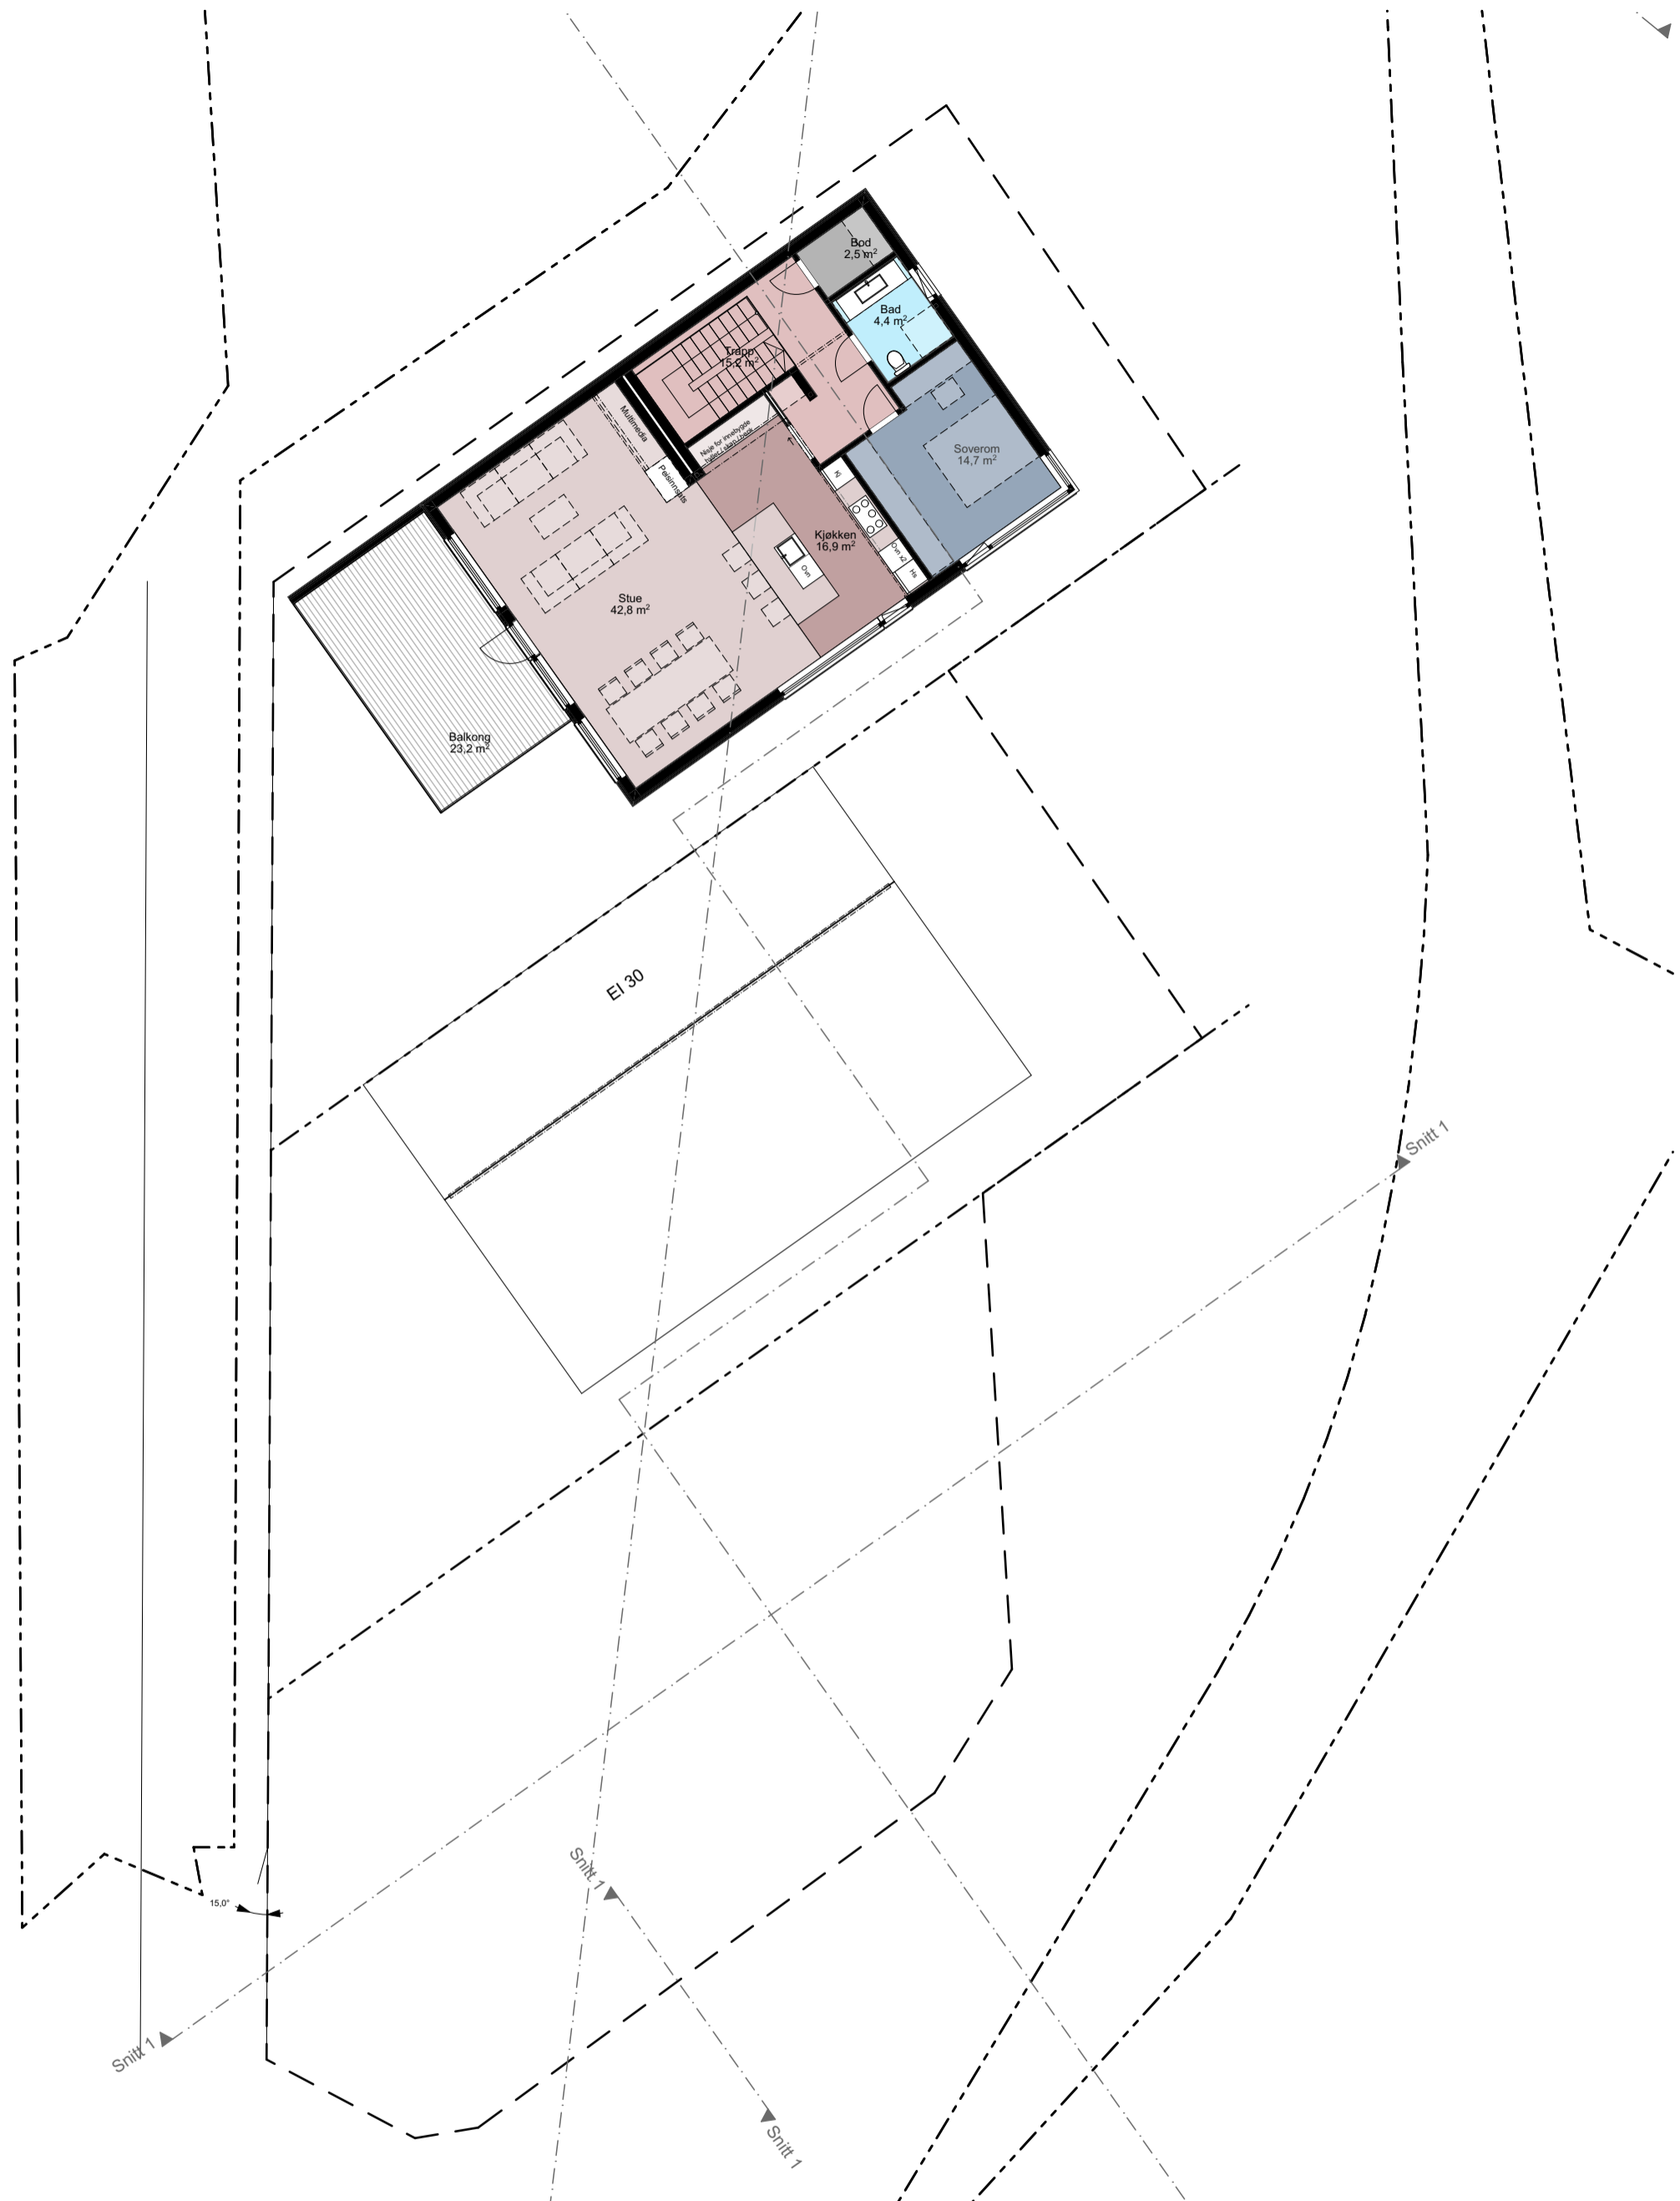

REV.	DATO	ENDRING	TEGN	KONTR	GODKJ
------	------	---------	------	-------	-------

PROSJEKTFASE: Anbudstegninger

B & G Eiendom AS  
 Langgardsfjellet  
 Havsøy Egersund 4370 Norge  
 BKS Plan 5


Knr./Gnr./Bnr./Festenr.:  
 46, 38 m.fl.  
 Kartdatum: Euref 89, UTM sone 32 NN2000






**AROS**  
 AROS arkitekter AS  
 Langgata 10, 4306 Sandnes  
 Tlf.: 476 84 000  
 www.aros.no  
 Foretaksnr.: 999 655 114

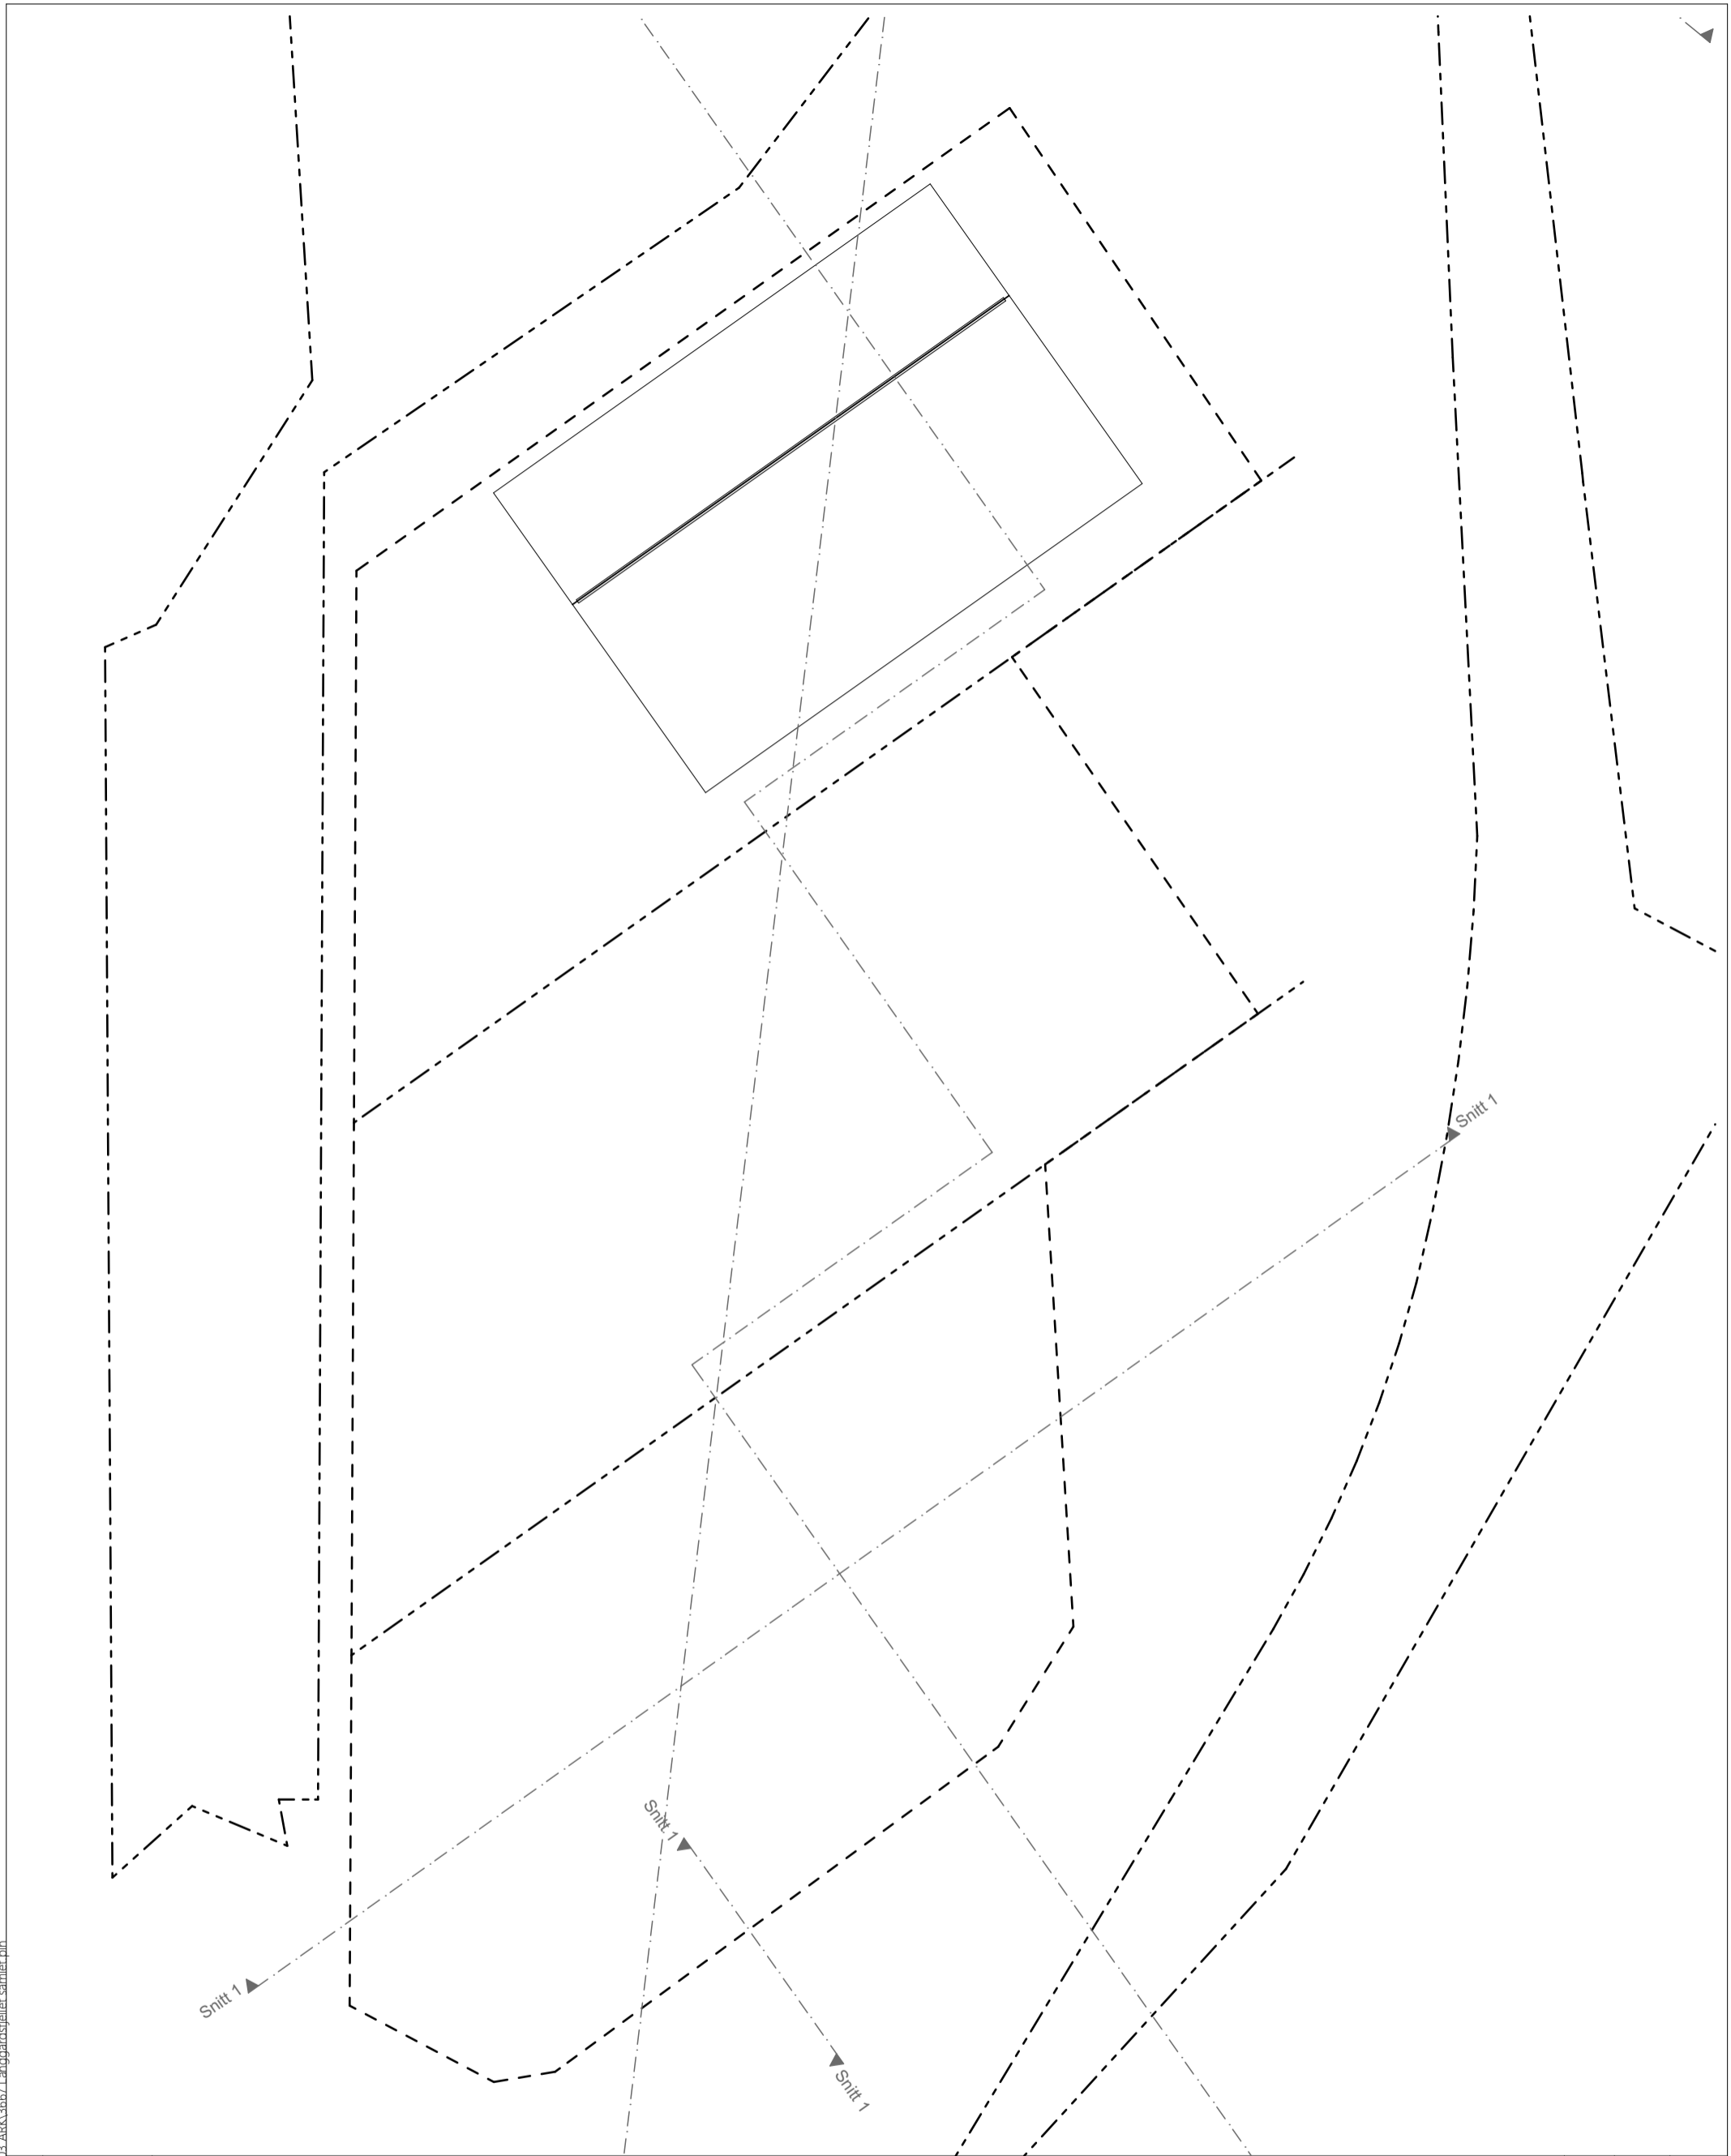

TEGN	KONTR	MÅLESTOKK	DATO
		1:150 (A3)	14.04.2021
TILTAKSNR.: 3667			REV.
TEGNING NR.		A20-05	

filplassering: P:\3667\_Langgardsfjellet\boligen\07\_Tegninger\03\_ABK\3667\_Langgardsfjellet\_samlet.pln

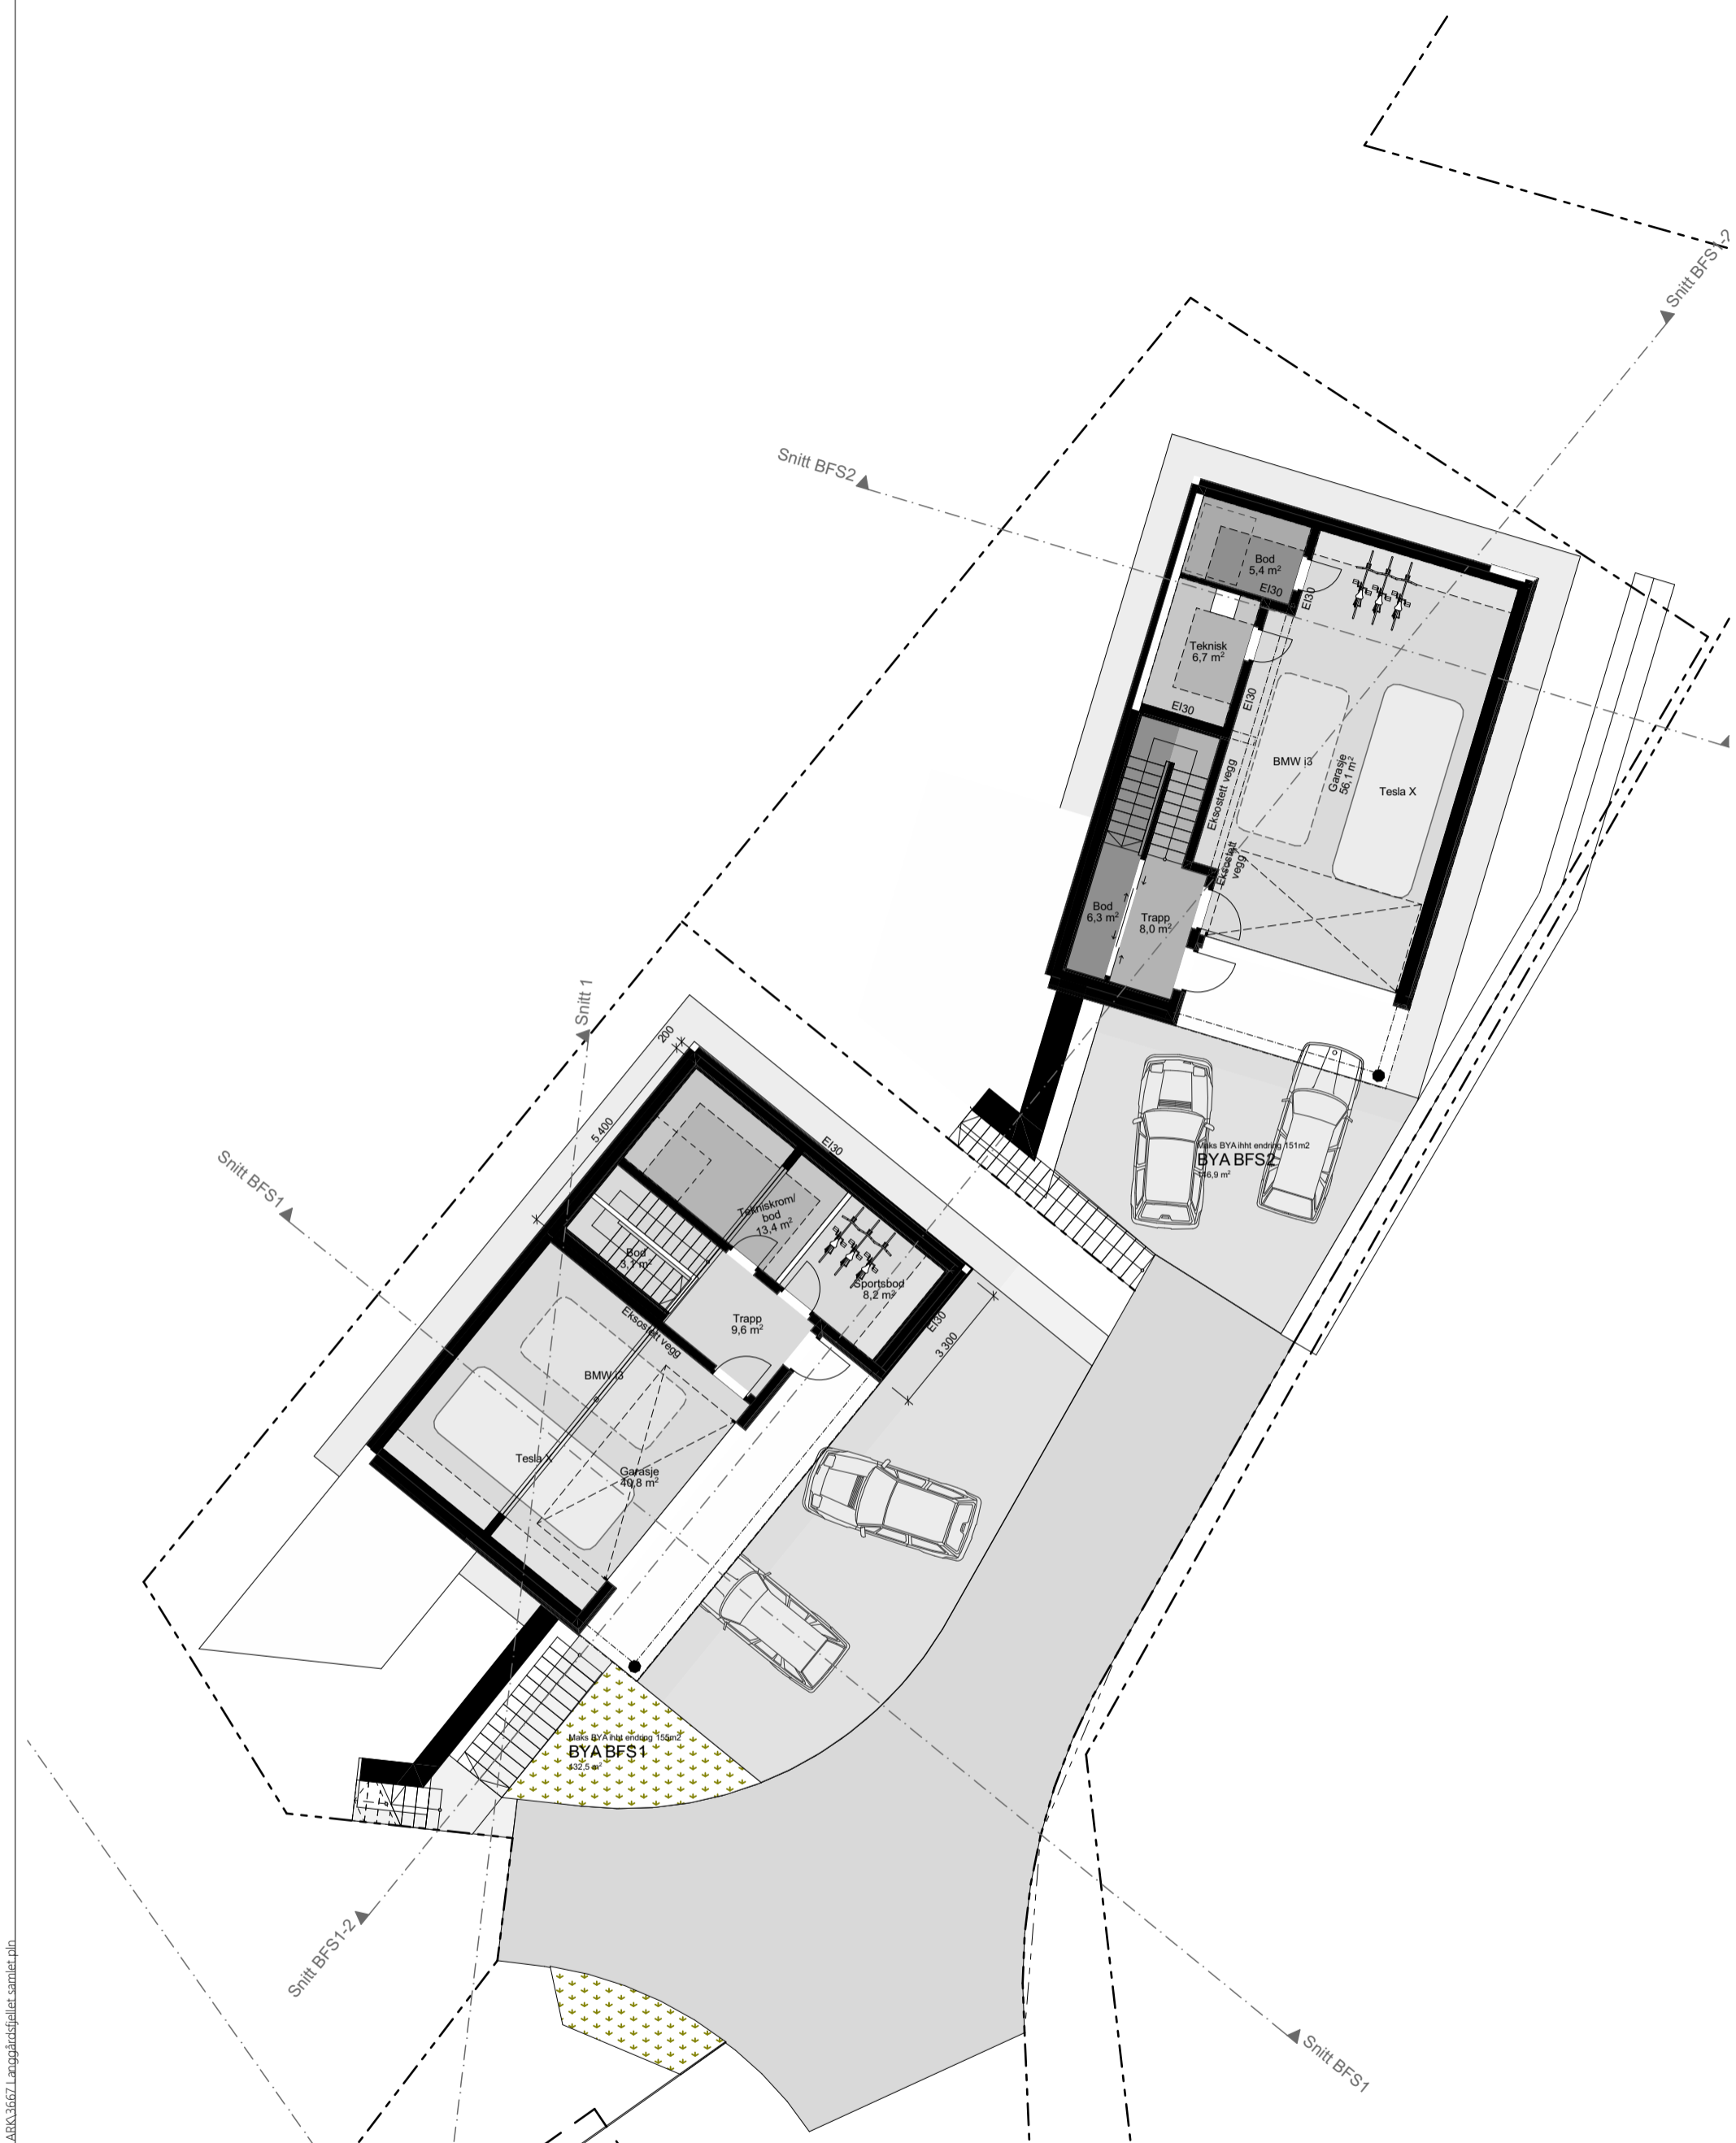

REV.	DATO	ENDRING	TEGN	KONTR	GODKJ			
PROSJEKTFASE: Anbudstegninger								
B & G Eiendom AS		Knr./Gnr./Bnr./Festenr.: 46, 38 m.fl. Kartdatum: Euref 89, UTM sone 32 NN2000		 AROS arkitekter AS Langgata 10, 4306 Sandnes Tlf.: 476 84 000 www.aros.no Foretaksnr.: 999 655 114	TEGN	KONTR	MÅLESTOKK	DATO
Langgardsfjellet					TILTAKS NR. 3667	1:150 (A3)	14.04.2021	
Havsøy Egersund 4370 Norge		TEGNING NR.		A20-06		REV.		
BKS Plan 6								



REV.	DATO	ENDRING	TEGN	KONTR	GODKJ	
PROSJEKTFASE: Anbudstegninger						
B & G Eiendom AS Langgardsfjellet Havsøy Egersund 4370 Norge BFS Plan 4			Knr./Gnr./Bnr./Festenr.: 46, 38 m.fl. Kartdatum: Euref 89, UTM sone 32 NN2000			
			 AROS arkitekter AS Langgata 10, 4306 Sandnes Tlf.: 476 84 000 www.aros.no Foretaksnr.: 999 655 114		TEGN KONTR MÅLESTOKK 1:150 (A3)	DATO 14.04.2021
TILTAKS NR.: 3667			TEGNING NR.		REV.	
			A20-07			

Filplassering: P:\3667\_Langgardsfjellet\boliger\07\_Tegninger\03\_AROS\_3667\_Langgardsfjellet\_samlet.pln



REV.	DATO	ENDRING	TEGN	KONTR	GODKJ
------	------	---------	------	-------	-------

PROSJEKTFASE: Anbudstegninger

B & G Eiendom AS  
 Langgardsfjellet  
 Havsøy Egersund 4370 Norge  
 BFS Plan 5

Knr./Gnr./Bnr./Festenr.:  
 46, 38 m.fl.  
 Kartdatum: Euref 89, UTM sone 32 NN2000



**AROS**  
 AROS arkitekter AS  
 Langgata 10, 4306 Sandnes  
 Tlf.: 476 84 000  
 www.aros.no  
 Foretaksnr.: 999 655 114



TEGN	KONTR	MÅLESTOKK	DATO
		1:150 (A3)	14.04.2021
TILTAKS NR.: 3667		REV.	
TEGNING NR.		A20-08	

Filplassering: P:\3667\_Langgardsfjellet\boliger\07\_Tegninger\03\_AROS\_3667\_Langgardsfjellet\_samlet.pln




Filplassering: P:\3667\_Langgardsfjellet\boliger\07\_Tegninger\03\_ABK\3667\_Langgardsfjellet\_samlet.pln



REV.	DATO	ENDRING	TEGN	KONTR	GODKJ	
PROSJEKTFASE: Anbudstegninger						
B & G Eiendom AS Langgardsfjellet Havsøy Egersund 4370 Norge BFS Plan 6			Knr./Gnr./Bnr./Festenr.: 46, 38 m.fl. Kartdatum: Euref 89, UTM sone 32 NN2000			
			 AROS arkitekter AS Langgata 10, 4306 Sandnes Tlf.: 476 84 000 www.aros.no Foretaksnr.: 999 655 114		TEGN KONTR MÅLESTOKK 1:150 (A3)	DATO 14.04.2021
TILTAKS NR.: 3667			TEGNING NR.: A20-09		REV.	

filplassering: P:\3667\_Langgardsfjellet\boliger\07\_Tegninger\03\_ABK\3667\_Langgardsfjellet\_samlet.pln

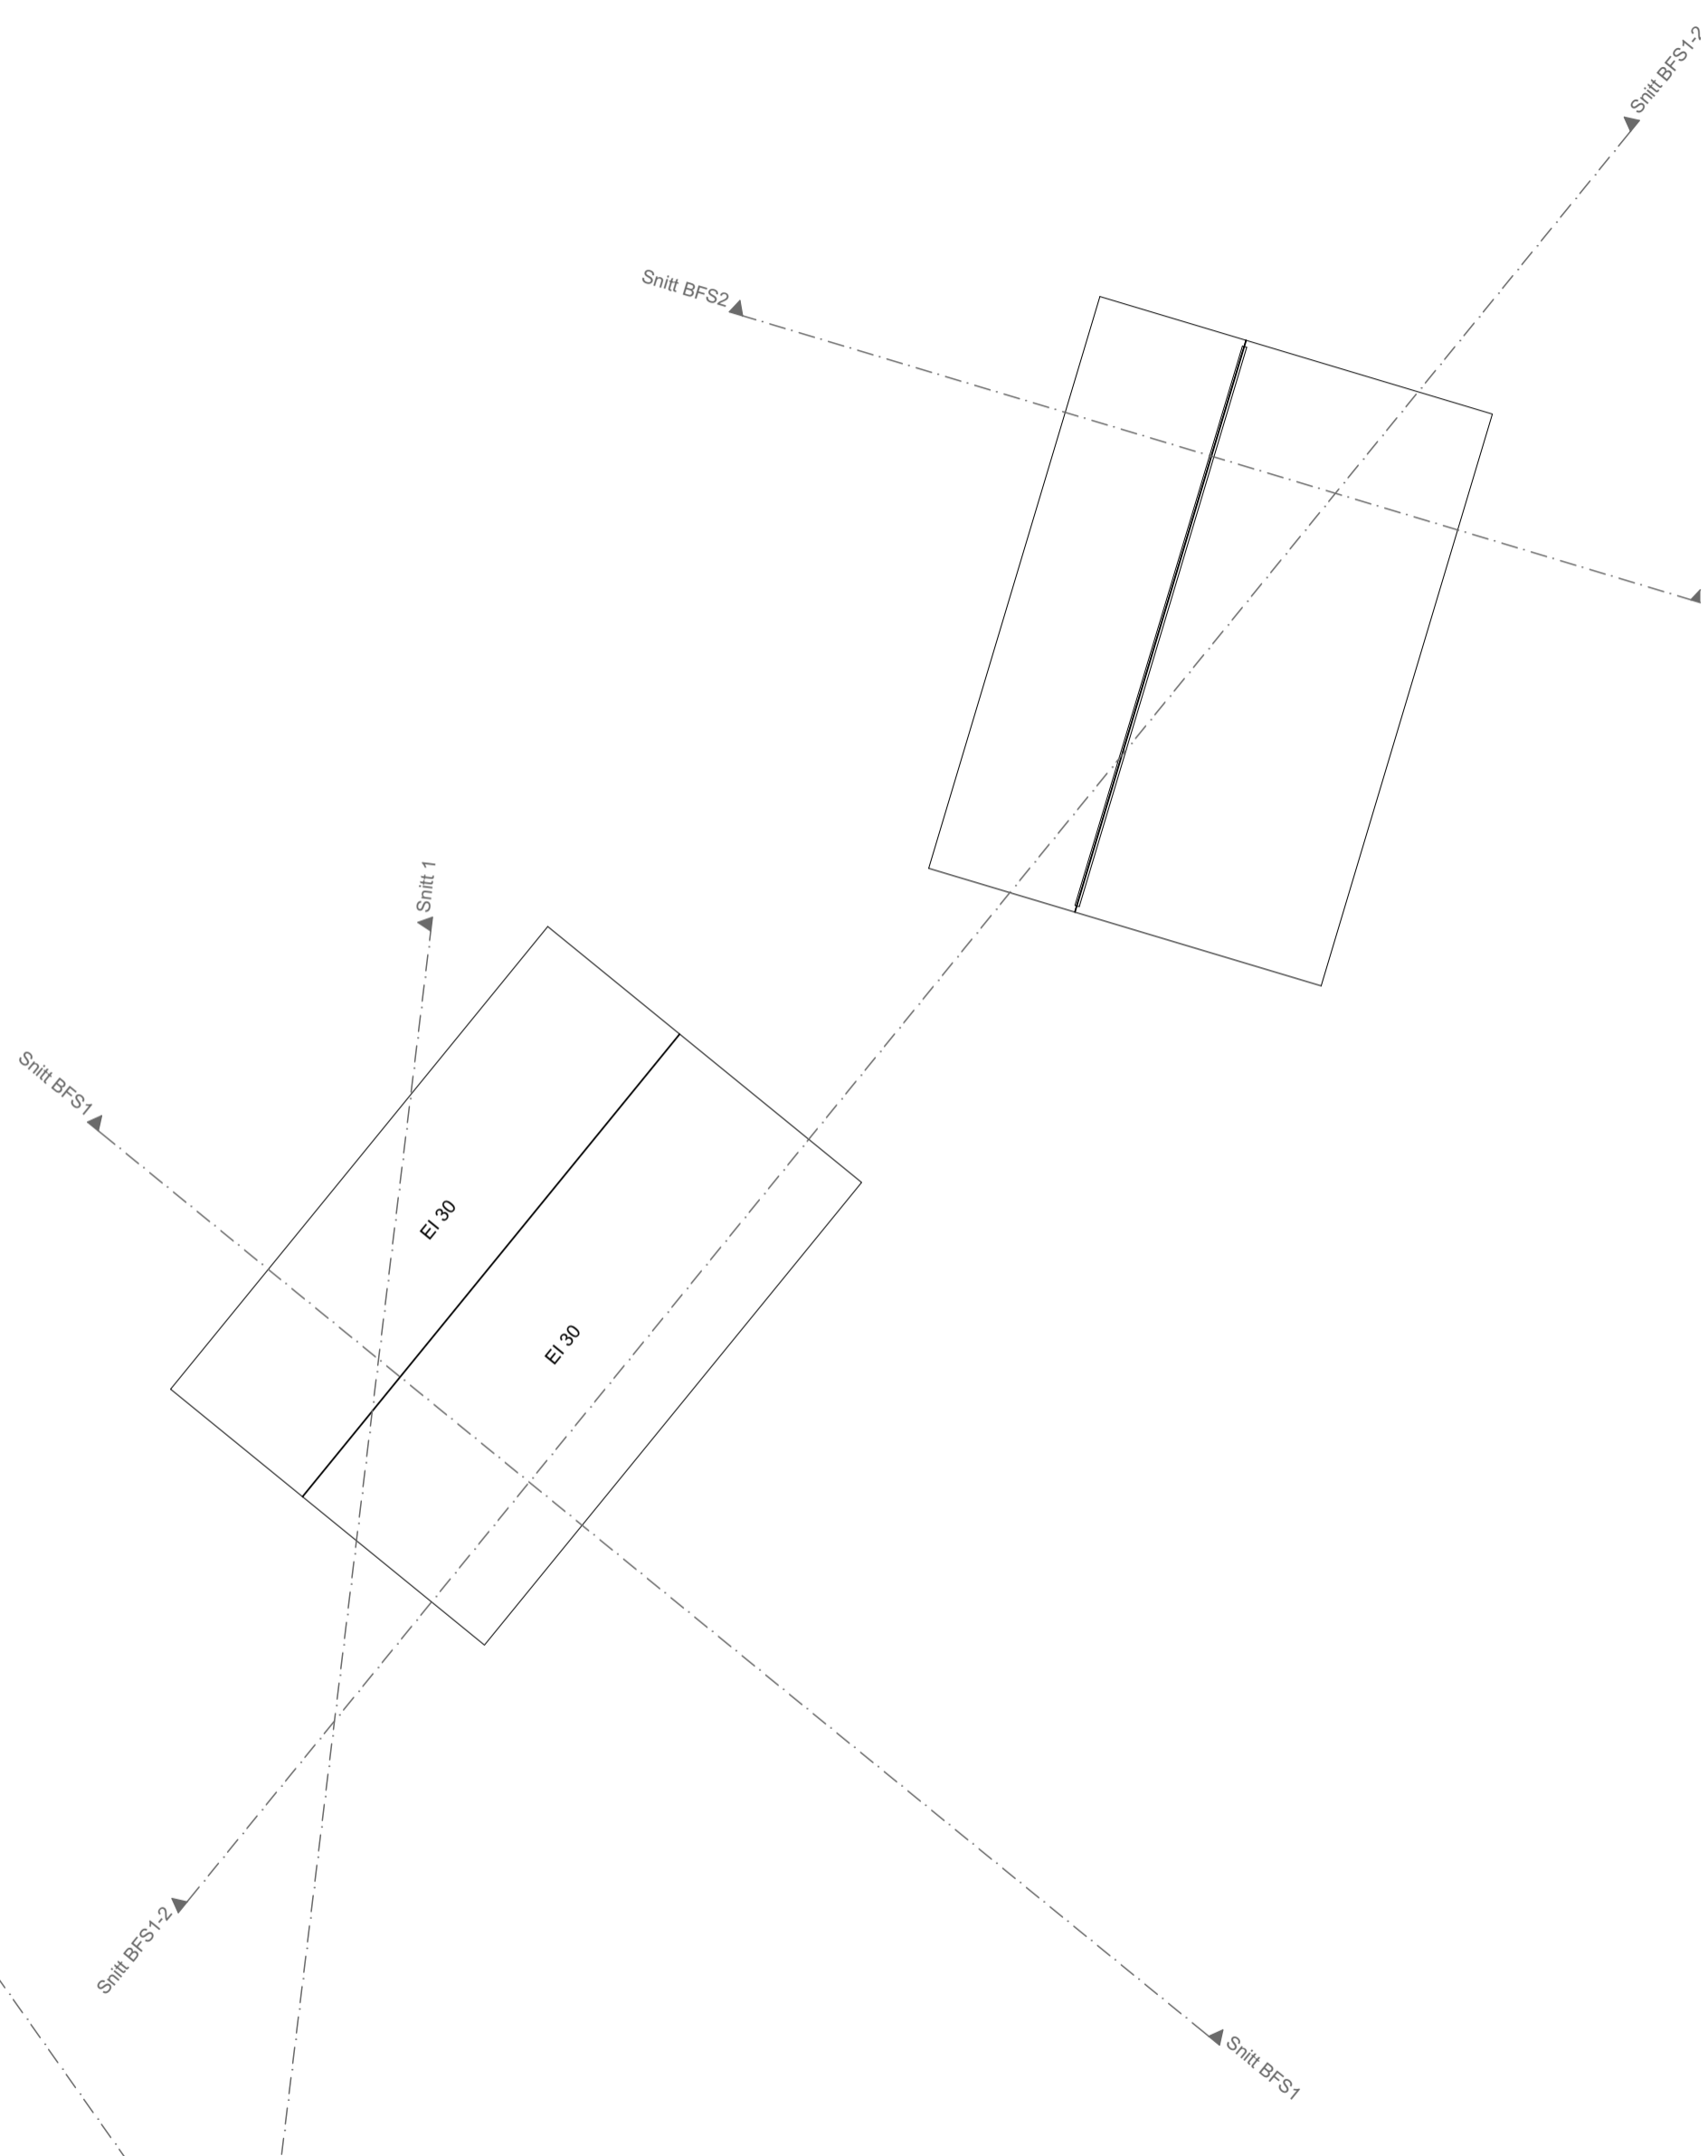


REV.	DATO	ENDRING	TEGN	KONTR	GODKJ
------	------	---------	------	-------	-------

PROSJEKTFASE: Anbudstegninger

B & G Eiendom AS  
 Langgardsfjellet  
 Havsøy Egersund 4370 Norge  
 BFS Plan 7

Knr./Gnr./Bnr./Festenr.:  
 46, 38 m.fl.  
 Kartdatum: Euref 89, UTM sone 32 NN2000

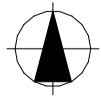

**AROS**  
 AROS arkitekter AS  
 Langgata 10, 4306 Sandnes  
 Tlf.: 476 84 000  
 www.aros.no  
 Foretaksnr.: 999 655 114

TEGN	KONTR	MÅLESTOKK	DATE
		1:150 (A3)	14.04.2021
TILTAKS NR.: 3667			REV.
TEGNING NR.		A20-10	