


HOR. KURV.																									<b>R=250.00</b>																							<b>R=50.00</b>	
BREDDEUTV.	
VEIBANE H.	4.14	32.71	2.37	31.18	0.33	29.66	-4.46	28.13	-9.41	26.61	-12.61	25.08	-14.88	23.56	-11.75	22.03	-10.80	20.51	-9.47	18.98	-10.01	17.45	-9.24	15.93	-7.51	14.40	-5.42	12.88	-4.23	11.35	-2.15	9.83	-1.48	8.30	-0.25	6.78	2.10	5.25	5.10	3.72	7.19	2.20	6.19	0.67	5.83	99.15	5.93	97.62	6.37	96.10	6.41	94.57	6.95	93.05	7.25	91.52	5.09	90.00	4.51	88.47	3.93	86.94	3.28	85.45	2.81	84.14	3.11	83.03	2.89	82.13	2.41	81.43	4.61	80.89	6.33	80.37	7.15	79.84	7.23	79.32	7.93	78.79	7.82	78.27	7.71	77.74	8.31	77.22	8.27	76.70	7.94	76.17	7.20	75.65	6.25	75.12	5.62	74.60	4.09	74.07	2.39	73.55	2.11	73.02	1.09	72.50	-0.31	72.04	-0.79	71.78	-0.73	71.72	-1.20	71.73	-1.65	71.73	-1.99	71.74	-1.97	71.75	-2.05	71.76	-1.05	71.76	-0.19	71.77
SKJ./FYLL.	

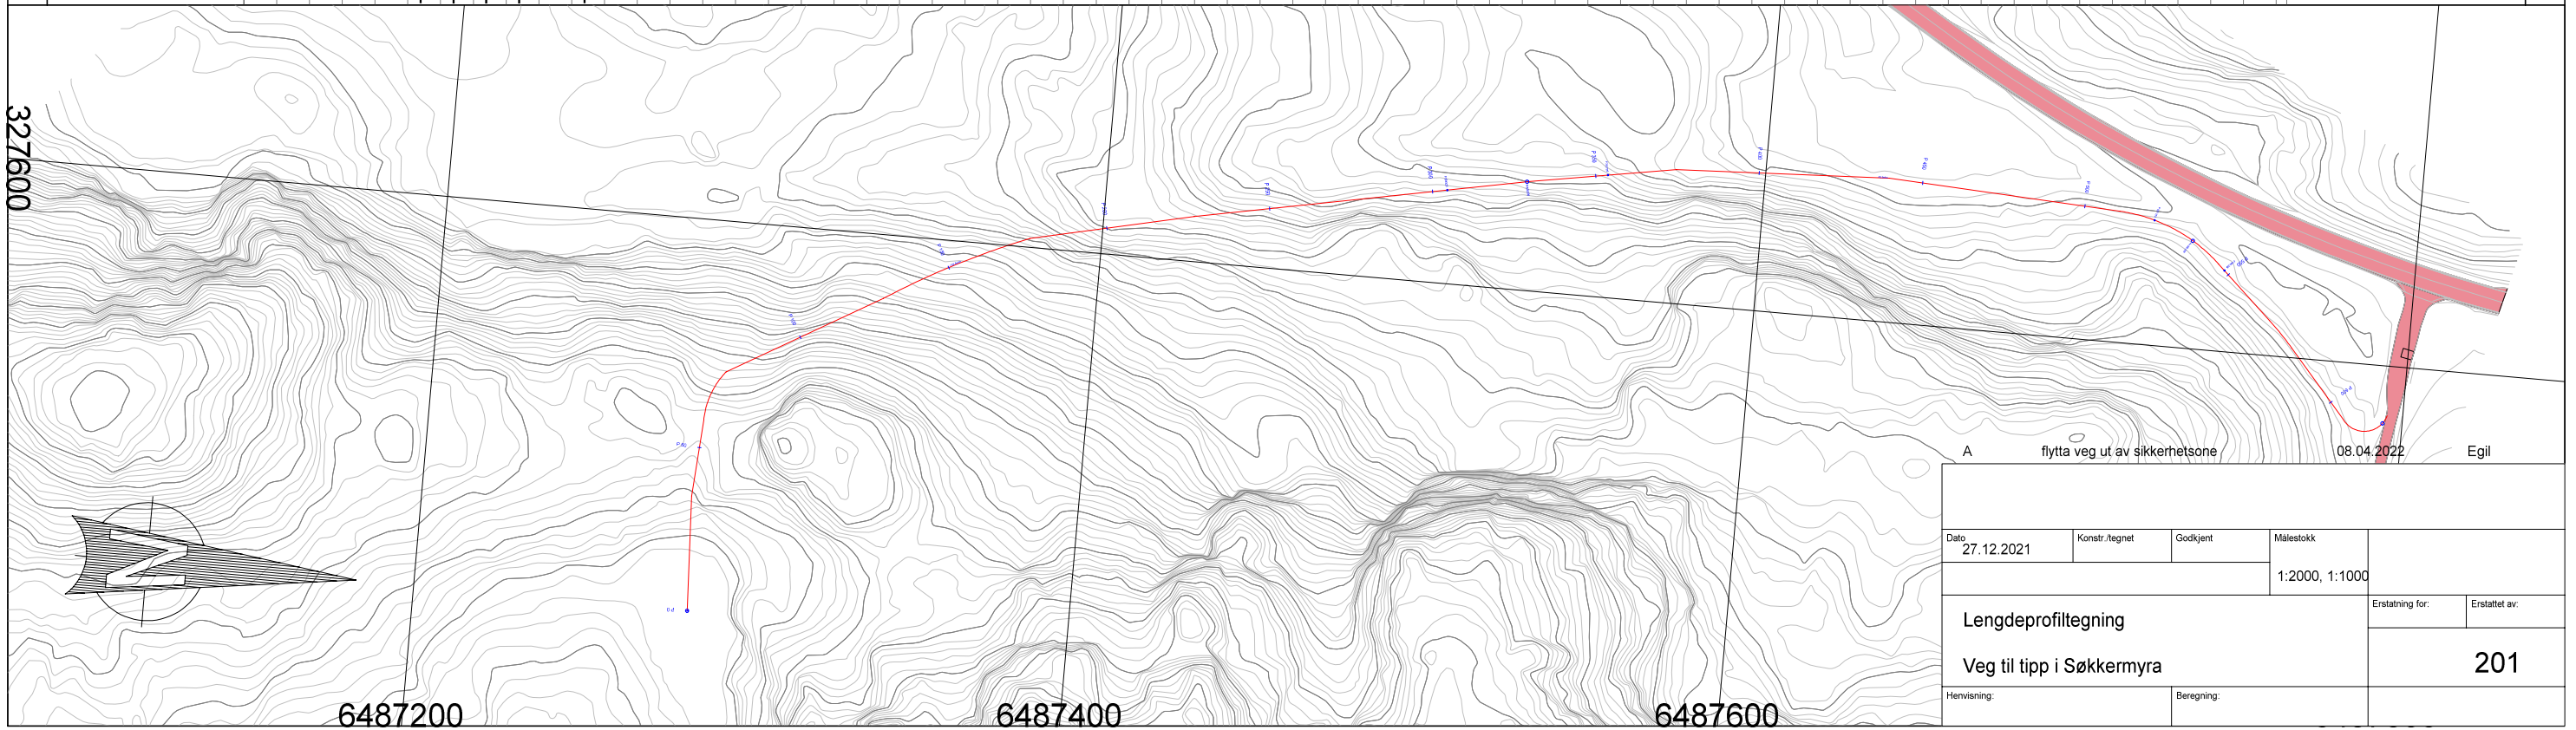

A flytta veg ut av sikkerhetsone 08.04.2022 Egil

Dato	Konstr. Regnet	Godkjent	Målestokk
27.12.2021			1:2000, 1:1000
Lengdeprofiltegning			Erstatning for:
Veg til tipp i Søkermyra			Erstattet av: <b>201</b>
Henvisning:		Beregning:	