



A

B

B

BRA  
1683,2 m<sup>2</sup>

A

BRA  
400,8 m<sup>2</sup>

Konferansesale  
196,3 m<sup>2</sup>

+7,10  
Male  
174,6 m<sup>2</sup>

BRA  
1146,4 m<sup>2</sup>


B

B



A

B

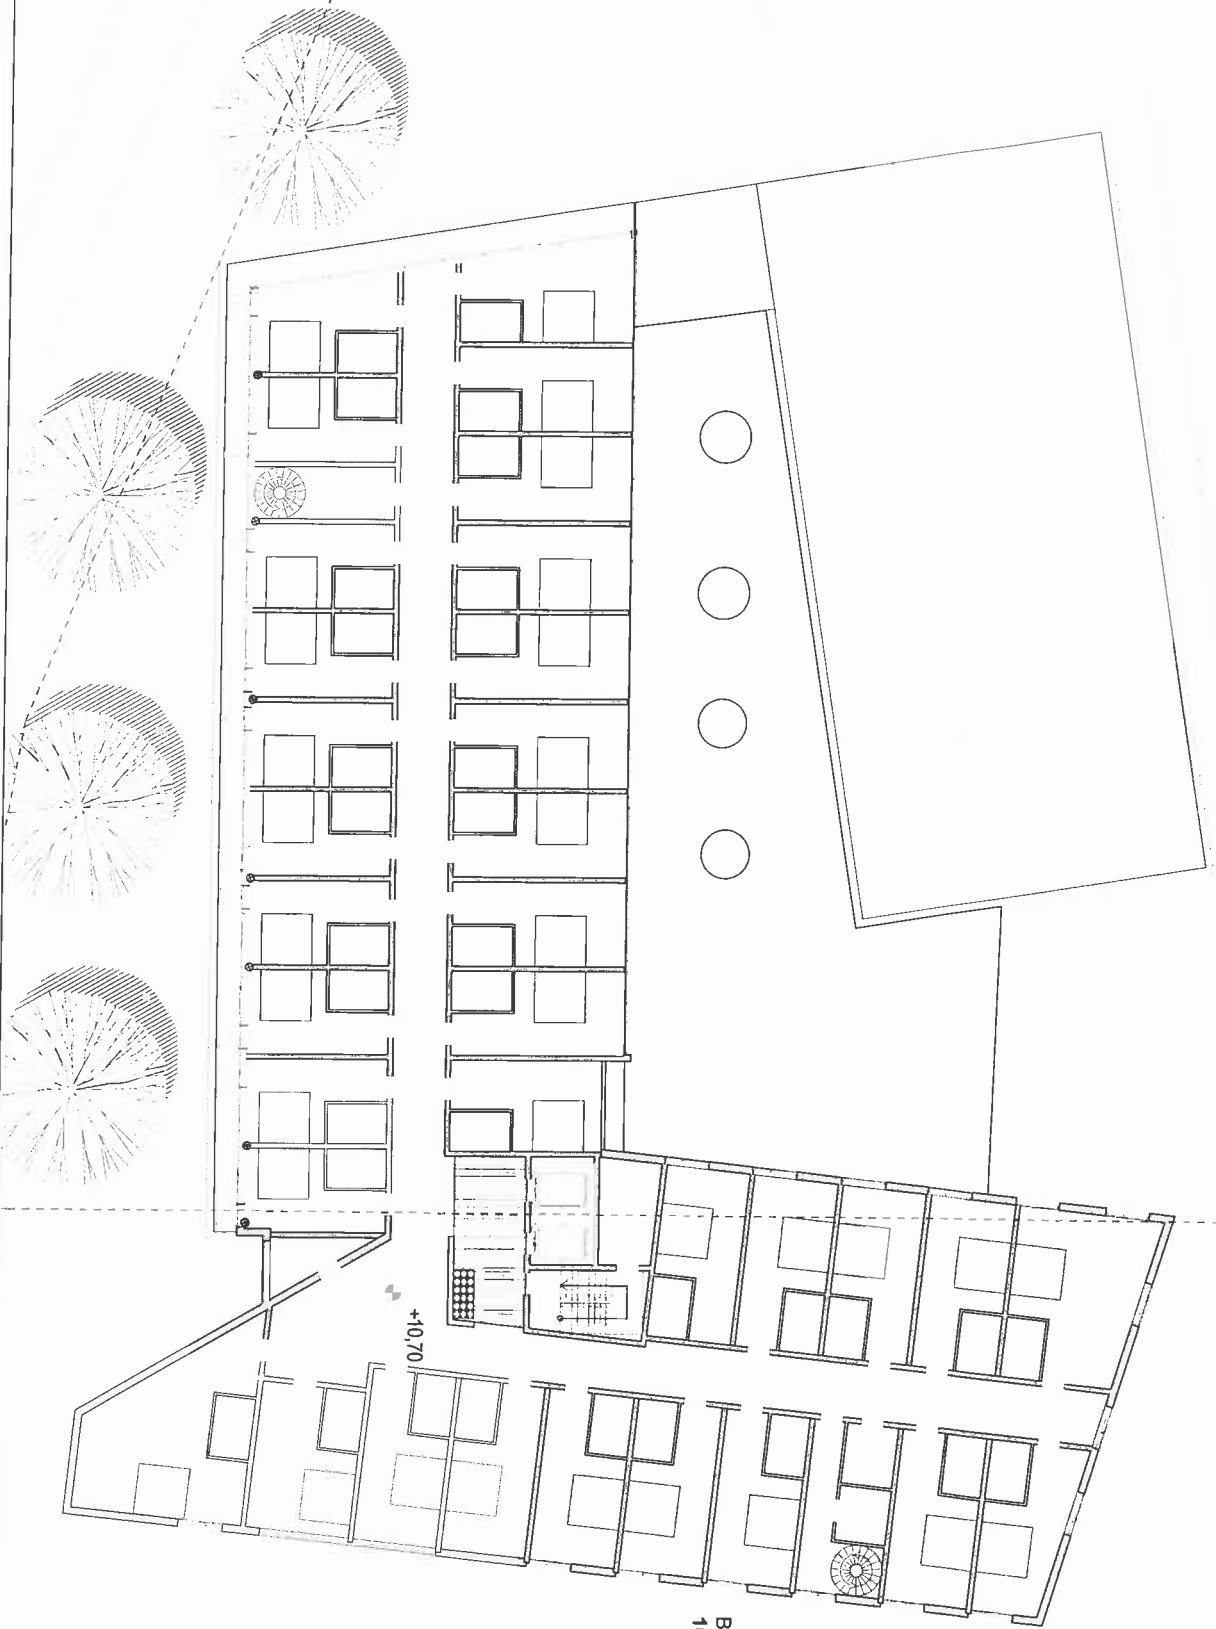

+10,70

BRA  
1091,0 m<sup>2</sup>

B

--Sd

A




BRA  
1146,4 m<sup>2</sup>

B

+14,30

A

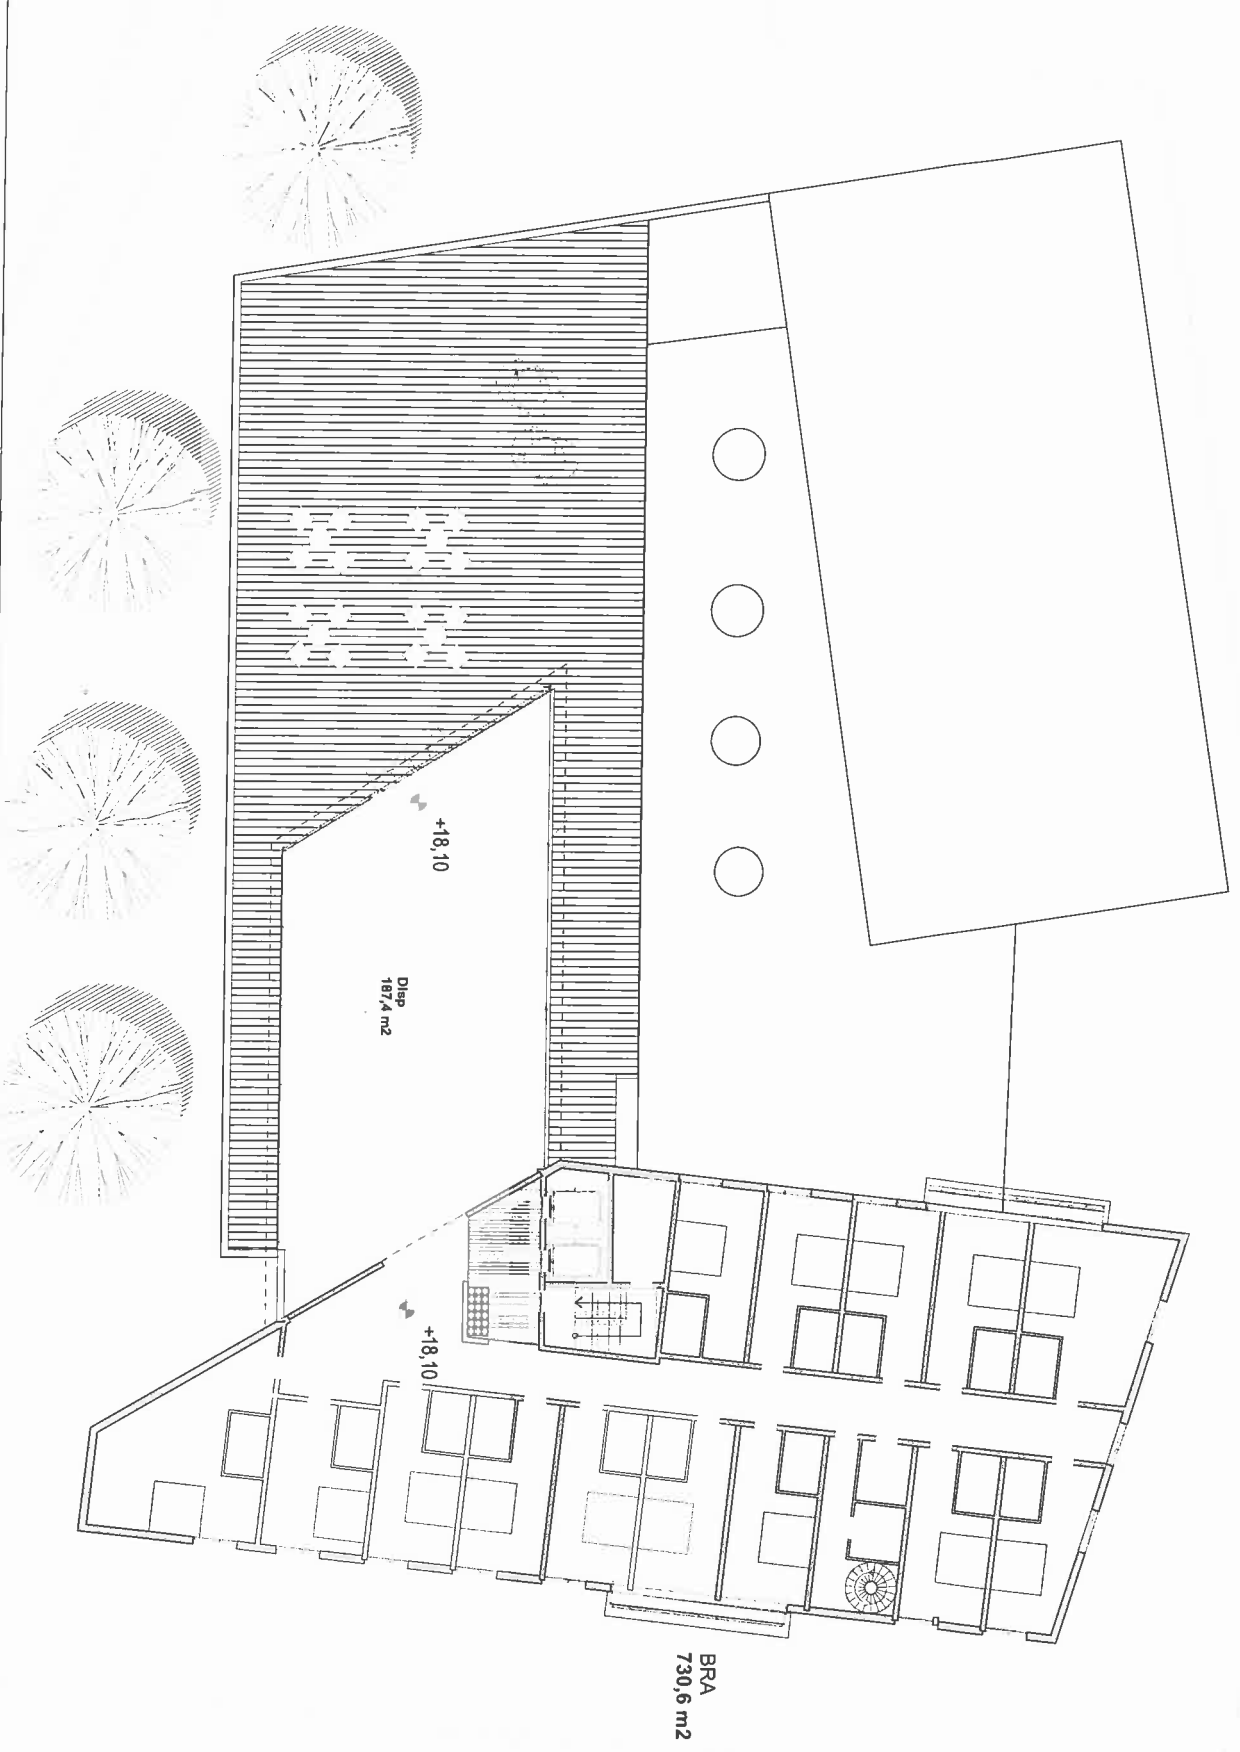

}


B

Disp  
187,4 m<sup>2</sup>

BRA  
730,6 m<sup>2</sup>

+18,10


+18,10

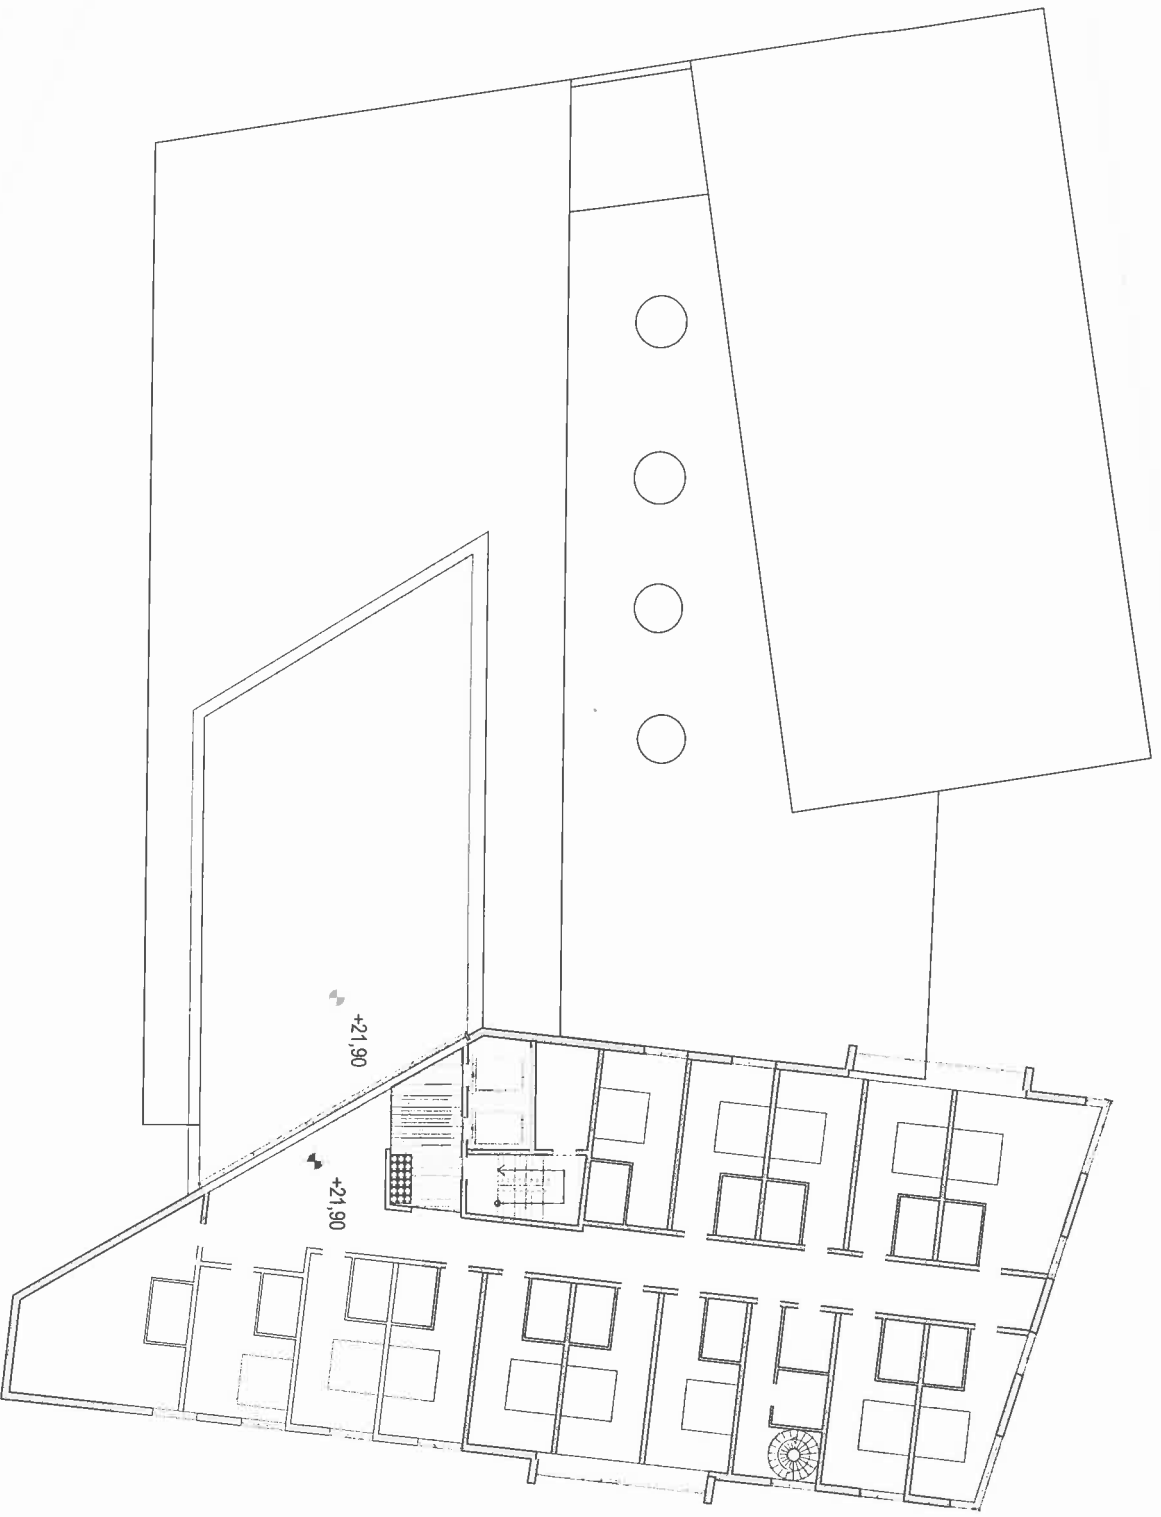

BRA  
532,9 m<sup>2</sup>

---J  
B

---

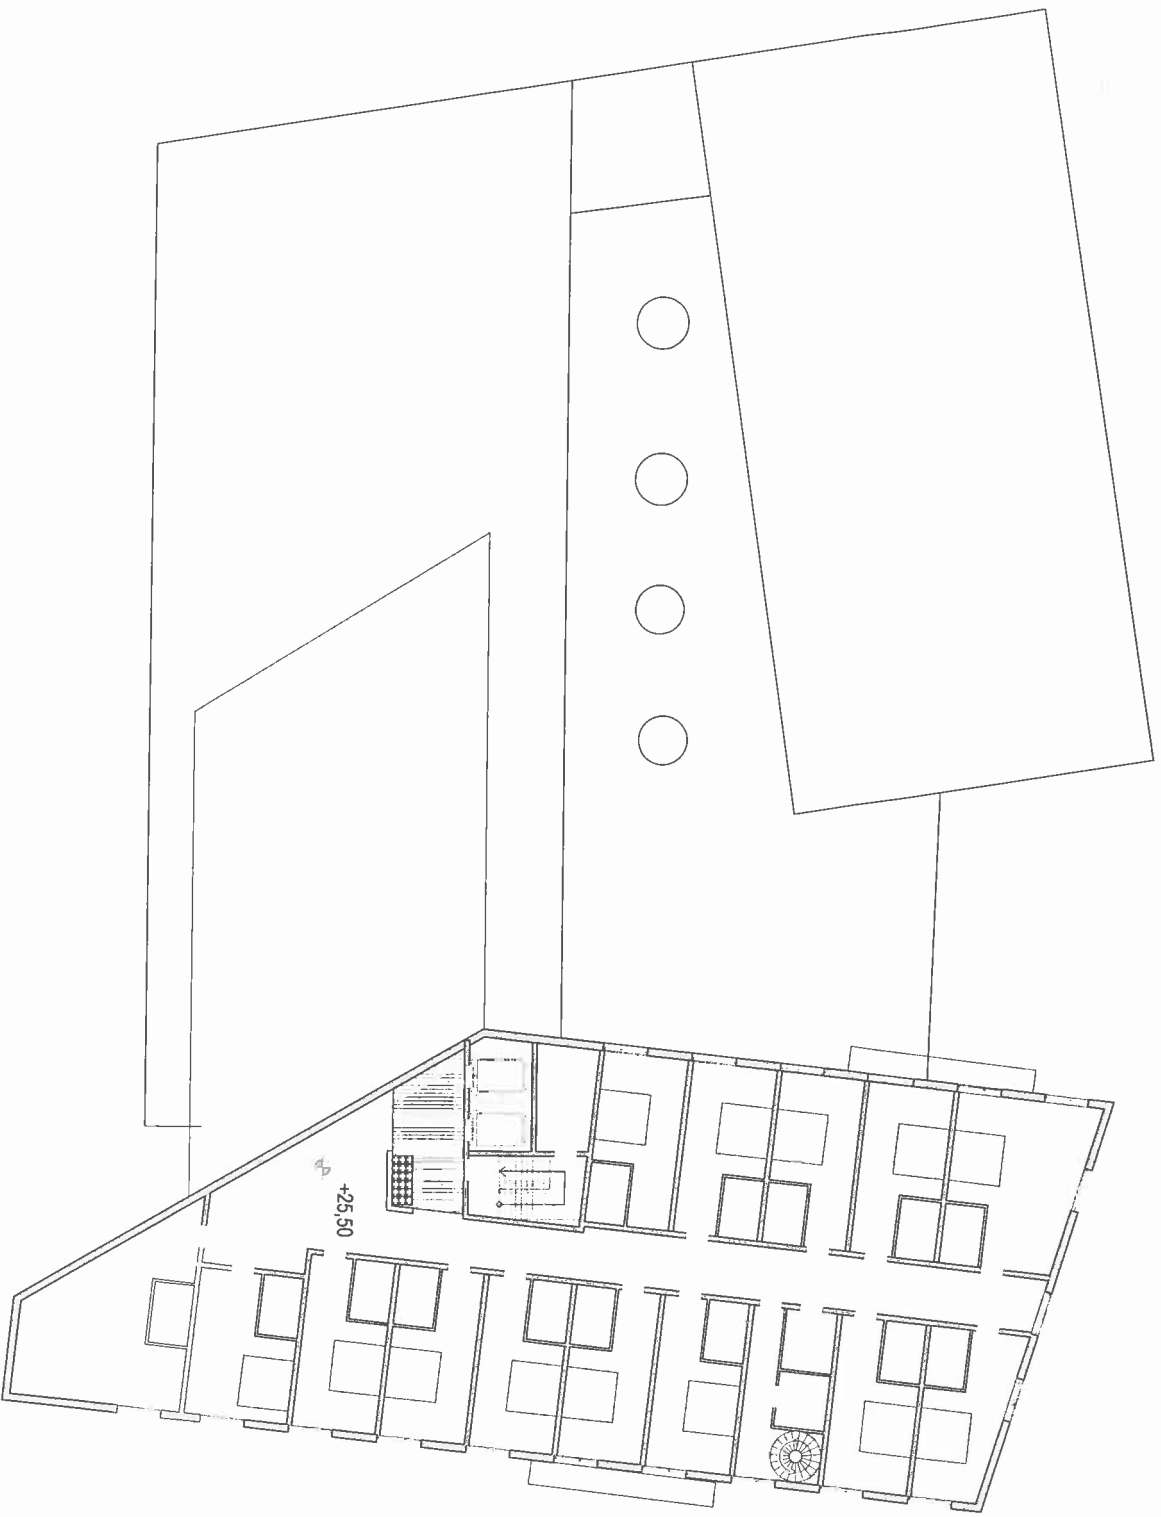

B

B

BRA  
532,9 m<sup>2</sup>

+25,50

Sør

